



PATH NAME: /E1/PARTS/STD/OGN.STDS/706-COMMERCIAL-DRV.DGN RMD 03/08/2021

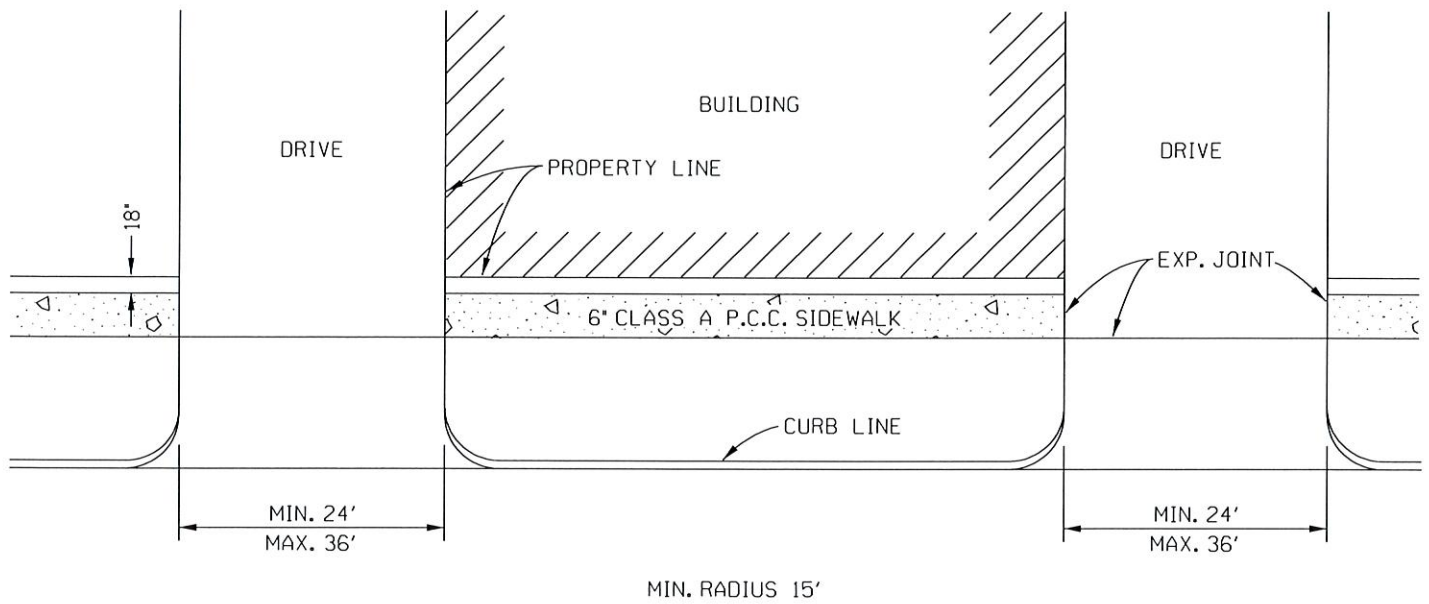

NOTE:
 CONSTRUCTION SHALL BE IN ACCORDANCE WITH STANDARDS
 701 THROUGH 704 EXCEPT THAT COMMERCIAL DRIVES INCLUDING
 SIDEWALKS IN DRIVE AREAS SHALL BE A MINIMUM OF 6' THICK, CLASS A P.C.C.

SIDEWALKS AND RAMPS SHALL MEET THE ADA ACCESSIBITIY TECHNICAL
 REQUIREMENTS AS SHOWN AT WWW.ACCESS-BOARD.GOV/PROWAG/

COMMERCIAL DRIVEWAY	
CITY OF TULSA, OKLAHOMA ENGINEERING SERVICES DEPARTMENT	
DRAWN BY: R.M.O. CHECKED BY: DATE: MARCH 2021	APPROVER 
NOT TO SCALE	STANDARD NO. 706