


TYPICAL 480 VOLT, THREE WIRE, GROUNDED NEUTRAL DETAIL

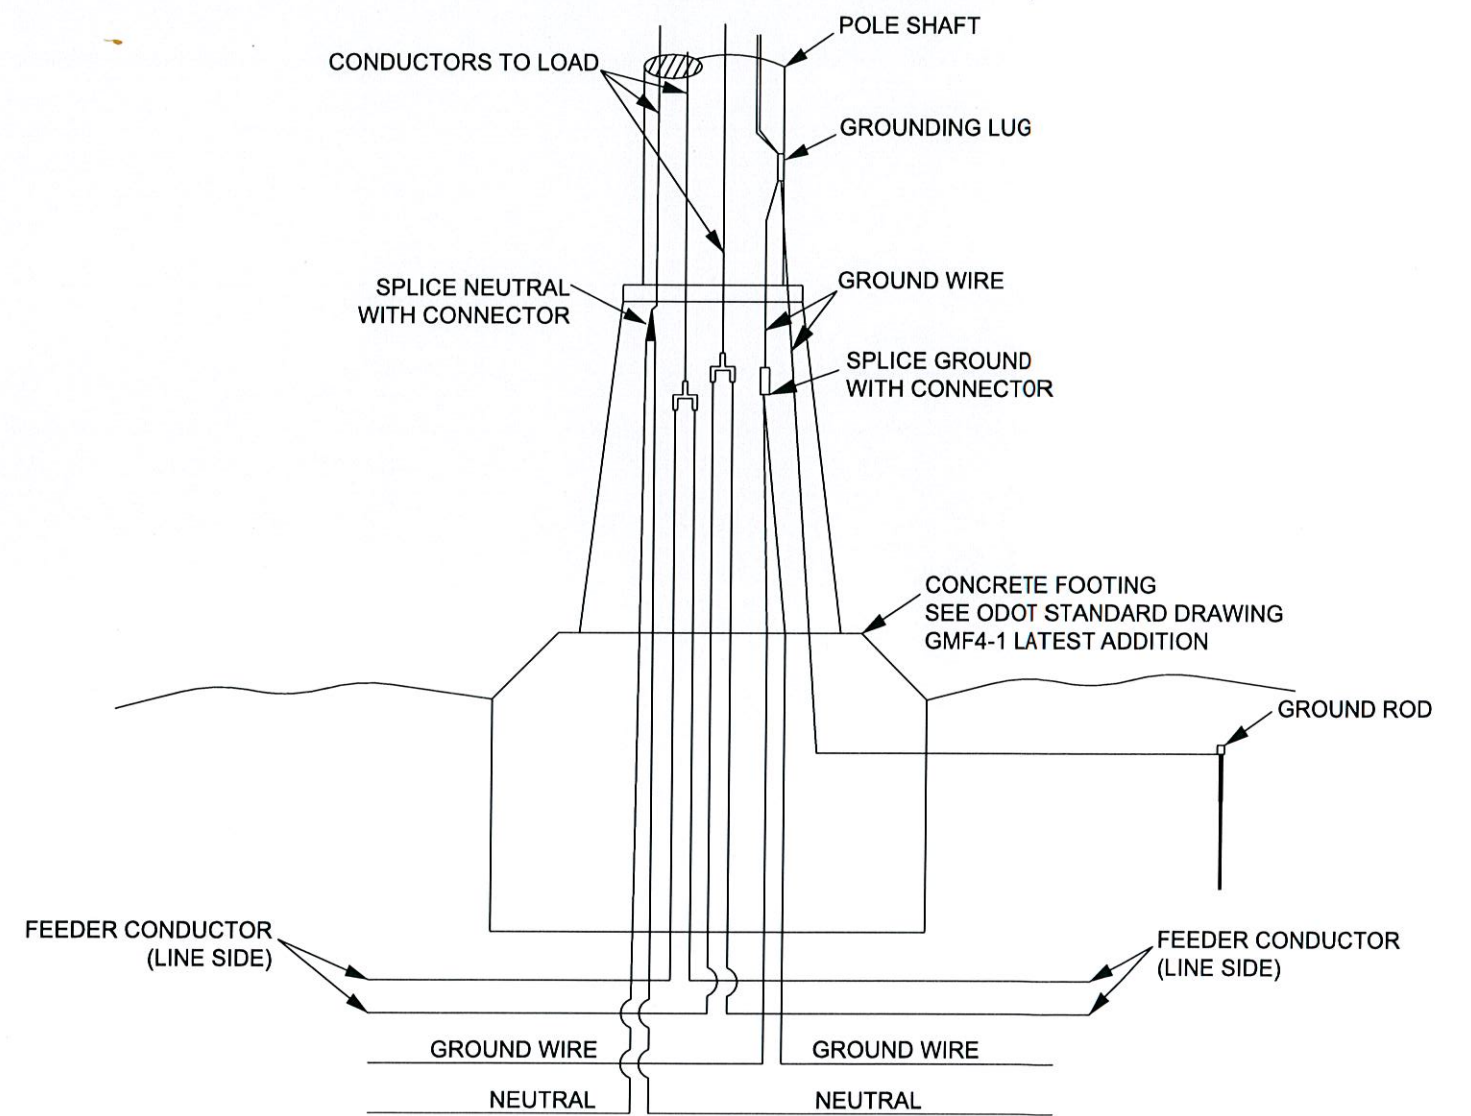

TYPICAL 240 VOLT, FOUR WIRE, GROUNDED NEUTRAL DETAIL

REVISION	BY	DATE

CITY ENGINEER  
*[Signature]*  
CITY TRAFFIC ENGINEER  
*[Signature]*

CITY OF TULSA, OKLAHOMA  
ENGINEERING SERVICES DEPARTMENT

LIGHTING CONTROL  
AND LIGHTING DETAILS

DATE: APRIL 2017

STD. 621B