


NOTE:
 (2) 5/8"x 8' COPPER CLAD
 GROUND RODS SPACED 6FT
 APART ARE REQUIRED FOR
 ALL SERVICES. #4 BARE
 COPPER WIRE SHALL BE
 BONDED AND CONNECTED
 FROM SERVICE TO EACH
 GROUND ROD.

PEDESTAL SERVICE INSTALLATION - SECTION A-A

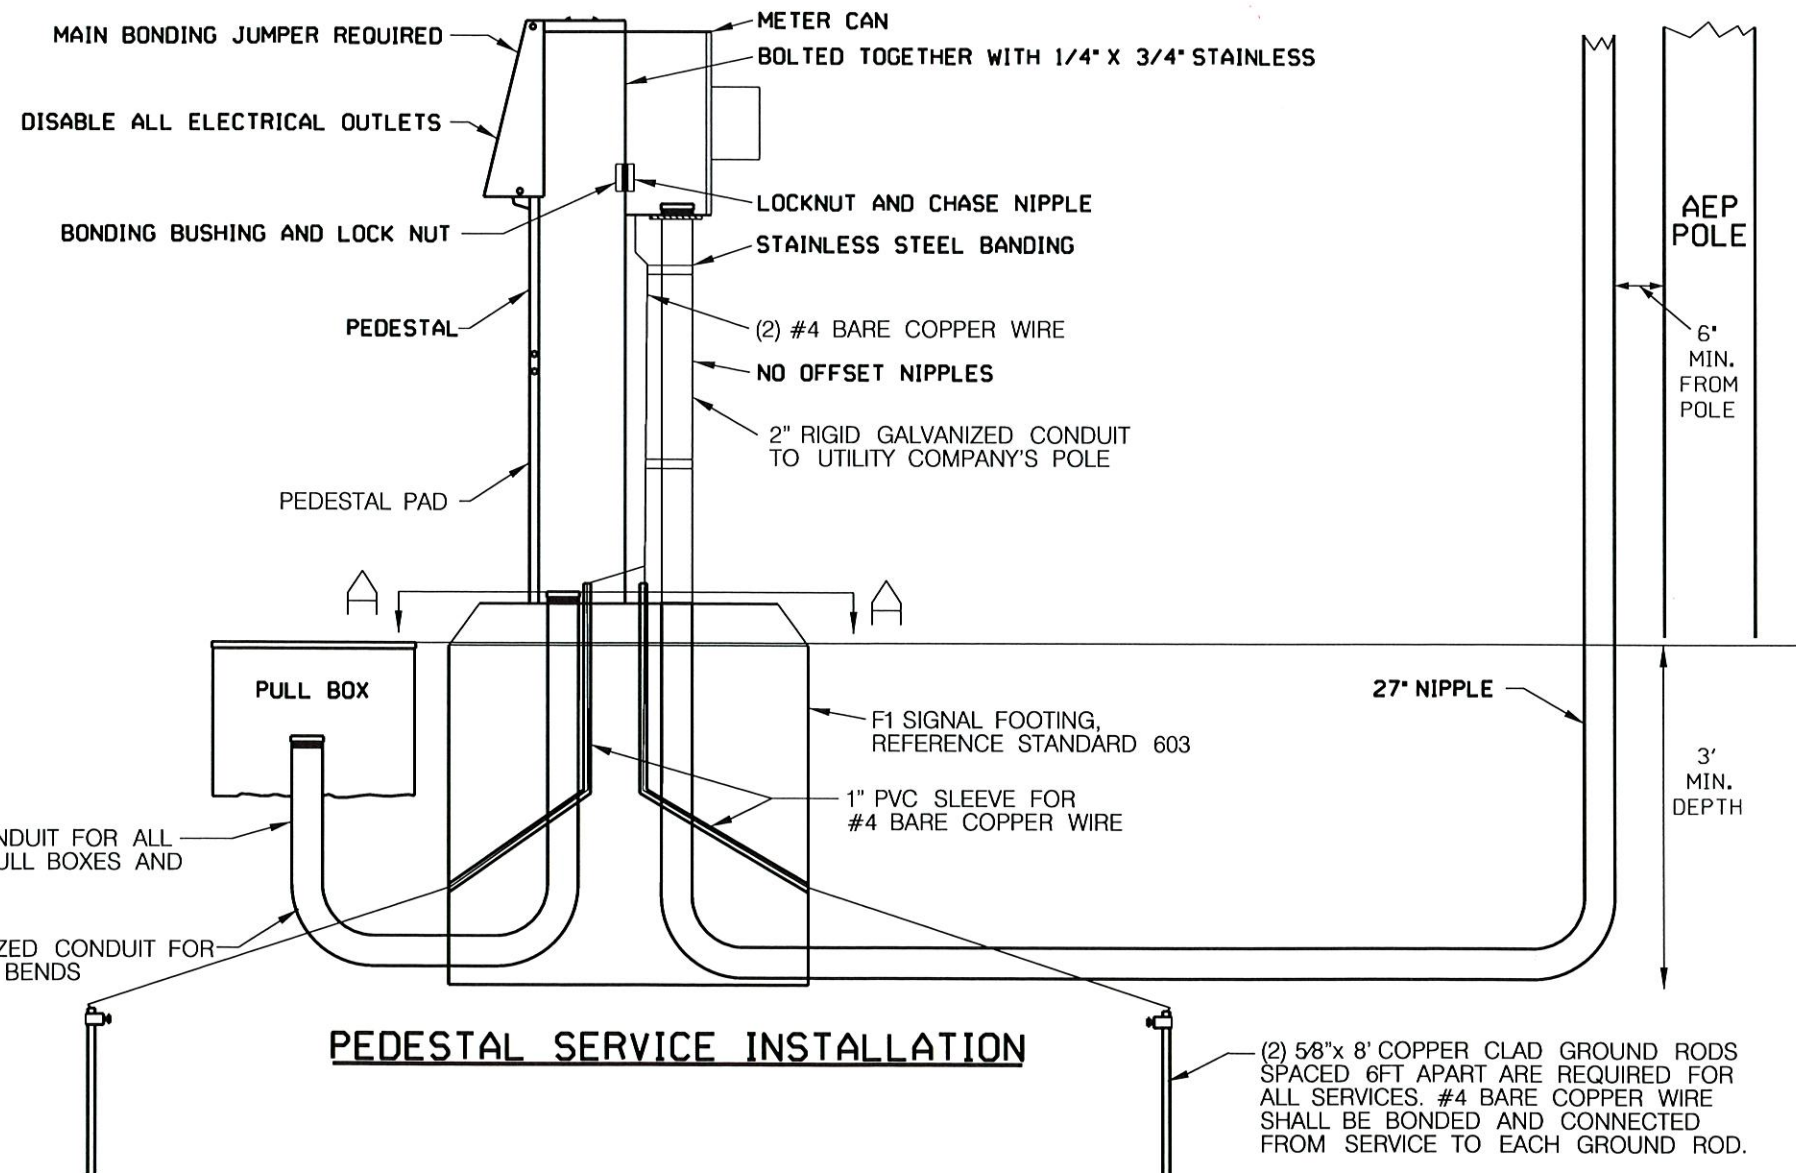

TYPICAL:
 USE 2" PVC CONDUIT FOR ALL
 STUB UPS AT PULL BOXES AND
 FOOTINGS

TYPICAL:
 USE 2" GALVANIZED CONDUIT FOR
 ALL 90 DEGREE BENDS

PEDESTAL SERVICE INSTALLATION

(2) 5/8"x 8' COPPER CLAD GROUND RODS
 SPACED 6FT APART ARE REQUIRED FOR
 ALL SERVICES. #4 BARE COPPER WIRE
 SHALL BE BONDED AND CONNECTED
 FROM SERVICE TO EACH GROUND ROD.

REVISION	BY	DATE

[Signature]
 CITY ENGINEER

[Signature]
 CITY TRAFFIC ENGINEER

CITY OF TULSA, OKLAHOMA
 ENGINEERING SERVICES DEPARTMENT

TRAFFIC SIGNAL PEDESTAL SERVICE

DATE: AUGUST 2021

STD. 607B