


NOTE:

FOR REFERENCE ONLY - NEW INSTALLATIONS  
ARE PROHIBITED

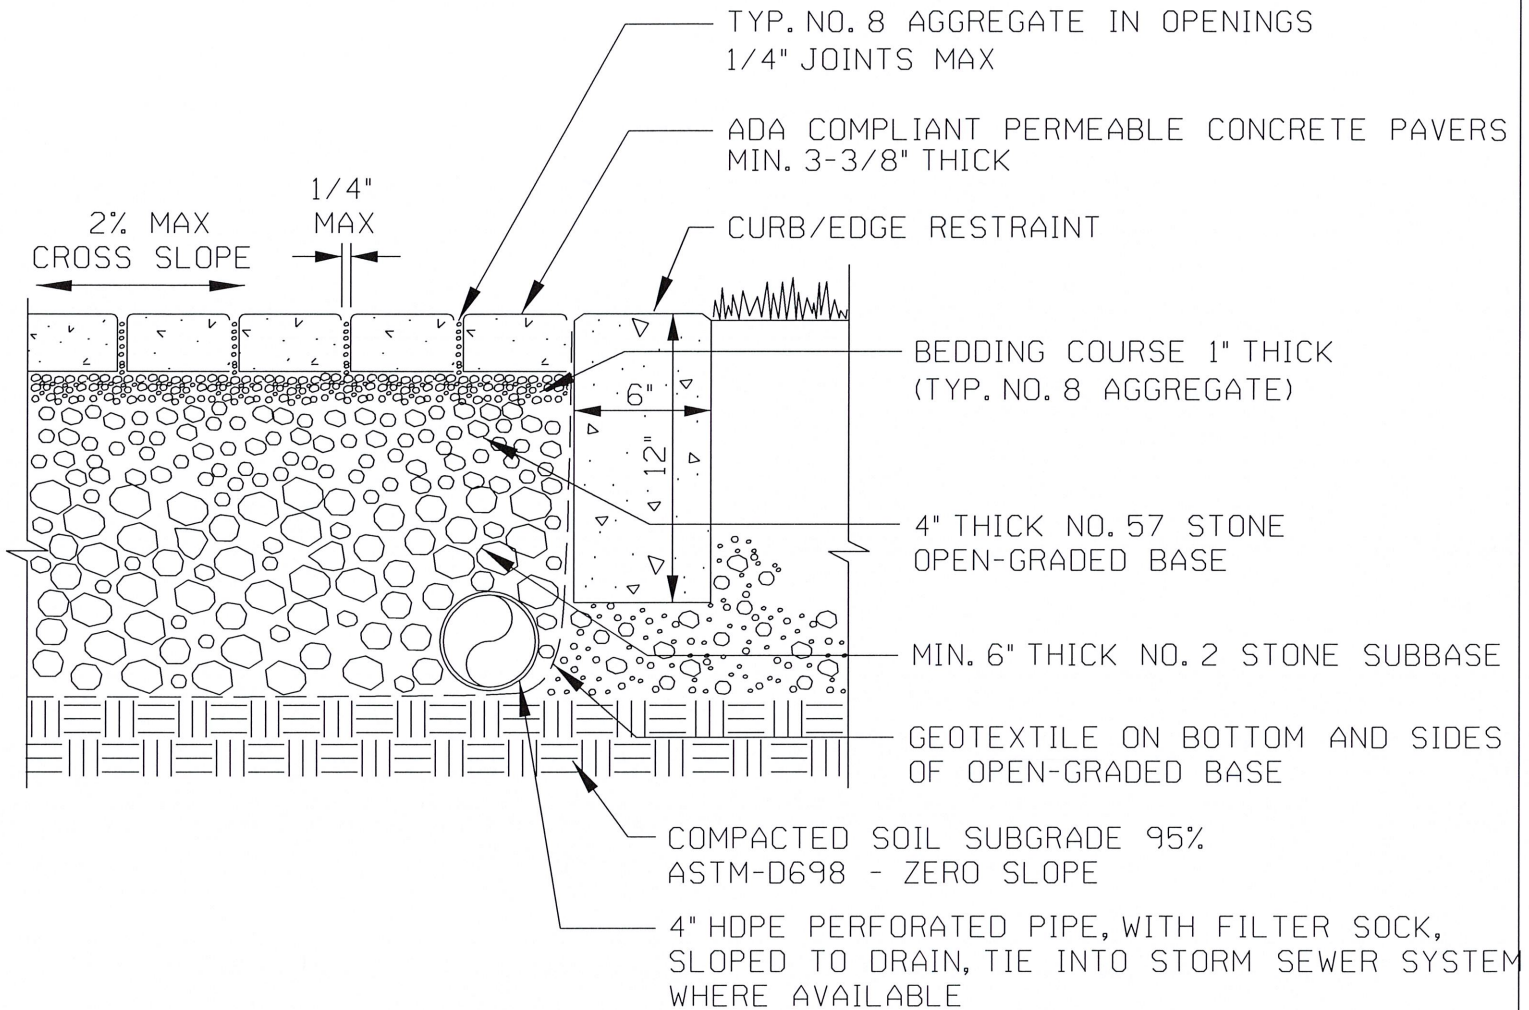

NOTES:

1. NO. 2 STONE SUBBASE THICKNESS VARIES WITH DESIGN.  
CONSULT ICPI PERMEABLE INTERLOCKING CONCRETE PAVEMENT MANUAL.
2. PAVERS IN SIDEWALK AREAS WITHIN CBD (NON-DRIVING AREAS ONLY)

PERMEABLE PAVEMENT WITH FULL EXFILTRATION TO SOIL SUBGRADE	
CITY OF TULSA, OKLAHOMA ENGINEERING SERVICES DEPARTMENT	
DRAWN BY: R.M.O. CHECKED BY: <i>HRS</i> DATE: AUGUST 2022	APPROVED <i>[Signature]</i>
NOT TO SCALE	STANDARD NO. 812