



PATH NAME: /E1/PARTS/STD/DGN_STDS/306-TRENCH-ADJ-ROAD.DGN RWO 07/18/2012

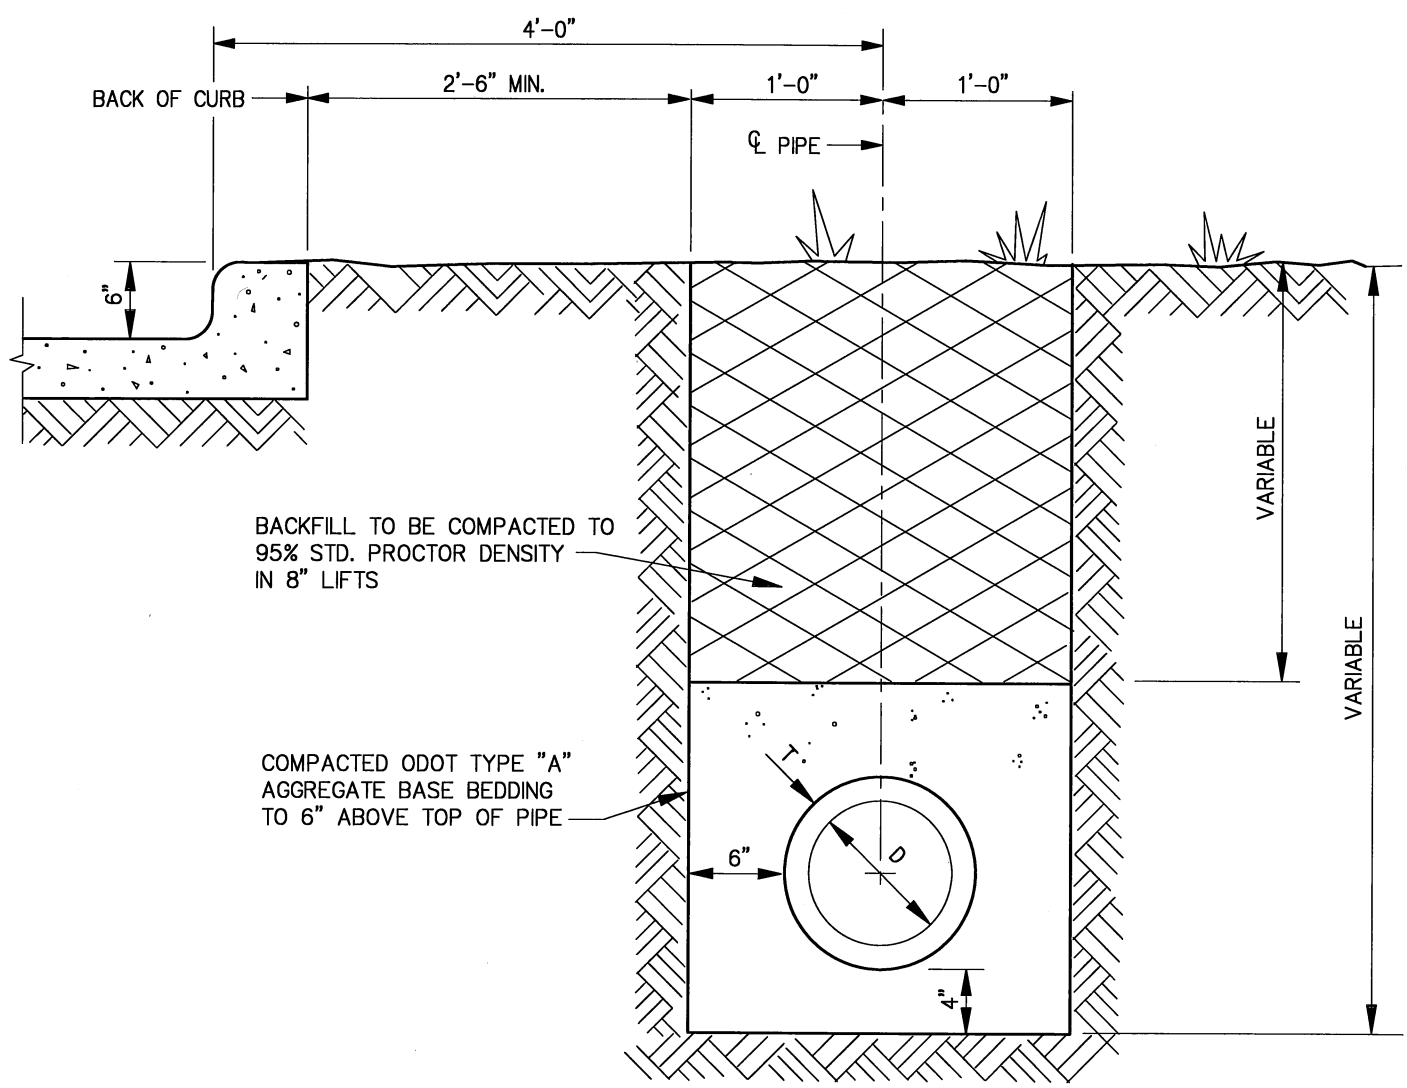

BACKFILL TO BE COMPACTED TO 95% STD. PROCTOR DENSITY IN 8" LIFTS

COMPACTED ODOT TYPE "A" AGGREGATE BASE BEDDING TO 6" ABOVE TOP OF PIPE

D = DIAMETER OF PIPE
T = THICKNESS OF PIPE

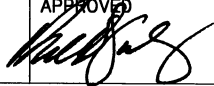TRENCH DETAIL CONSTRUCTION ADJACENT TO ROADWAY	
CITY OF TULSA, OKLAHOMA ENGINEERING SERVICES DEPARTMENT	
DRAWN BY: S.R.W.	APPROVED
CHECKED BY:	
DATE: OCTOBER 2013	
NOT TO SCALE	STANDARD NO. 306