


SEED OR SOD TOPSOIL TO BE USED FOR TOP 12" IN YARDS

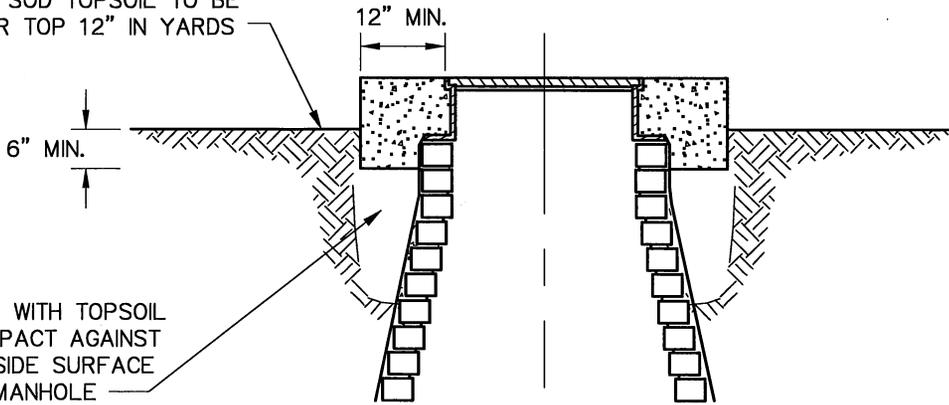


NON-PAVED
NO PEDESTRIAN TRAFFIC

ABOVE GRADE CONSTRUCTION

SEED OR SOD TOPSOIL TO BE USED FOR TOP 12" IN YARDS

BACKFILL WITH TOPSOIL AND COMPACT AGAINST THE OUTSIDE SURFACE OF THE MANHOLE

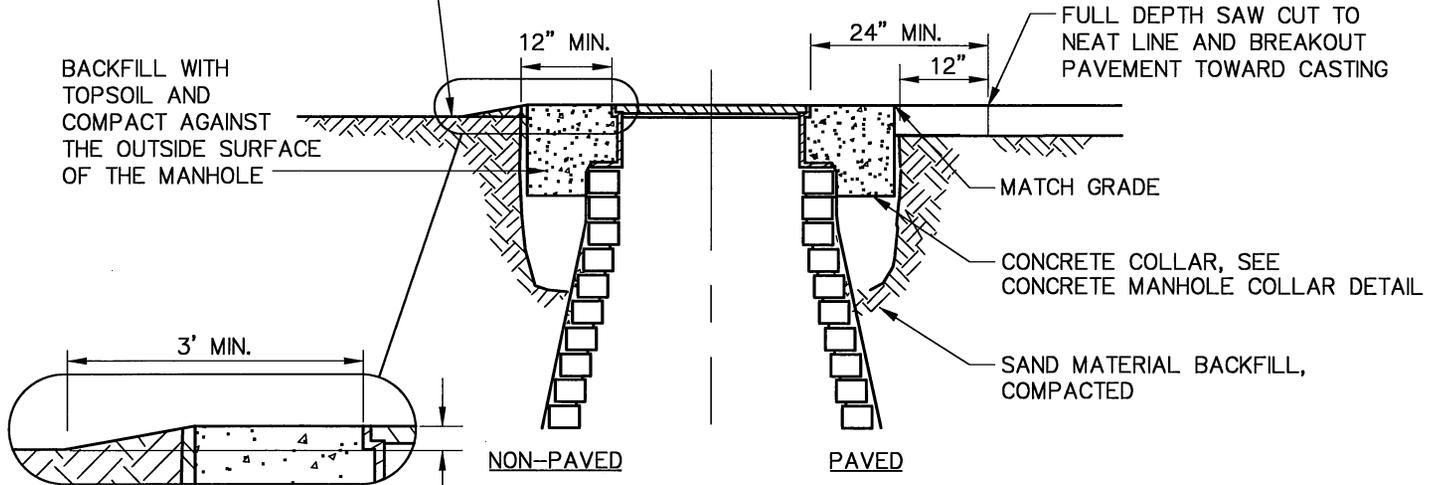

NON-PAVED

PAVED

1" MIN. TO 2" MAX. IN PEDESTRIAN TRAFFIC AREAS
6" MIN. IN OTHER AREAS

AT GRADE CONSTRUCTION

TYPICAL EXCAVATION AND RESTORATION DETAIL

NOT TO SCALE

EXCAVATION AND RESTORATION
AT GRADE AND ABOVE GRADE
CONSTRUCTION

CITY OF TULSA, OKLAHOMA
ENGINEERING SERVICES DEPARTMENT

DRAWN BY: S.R.W.

APPROVED

CHECKED BY:

DATE: OCTOBER 2013

NOT TO SCALE

STANDARD NO. 408