


NOTE:
 ALL RESTRICTIONS APPLICABLE TO
 PERMANENT DRIVES WILL ALSO APPLY TO
 TEMPORARY CONSTRUCTION.

PERMIT TO CARRY 'TEMPORARY' NOTATION.

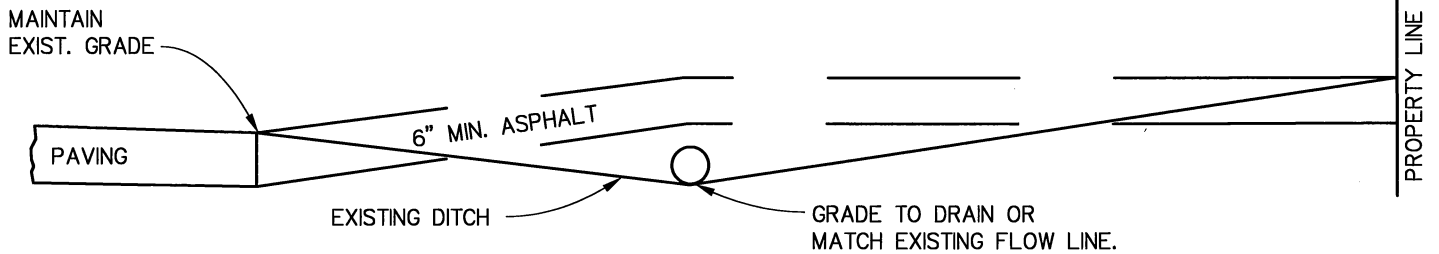

DRIVEWAY SECTION

TEMPORARY RESIDENTIAL DRIVEWAY
 (NO CURB)

CITY OF TULSA, OKLAHOMA
 ENGINEERING SERVICES DEPARTMENT

DRAWN BY: S.R.W.

CHECKED BY:

DATE: OCTOBER 2013

APPROVED

NOT TO SCALE

STANDARD NO. 705