
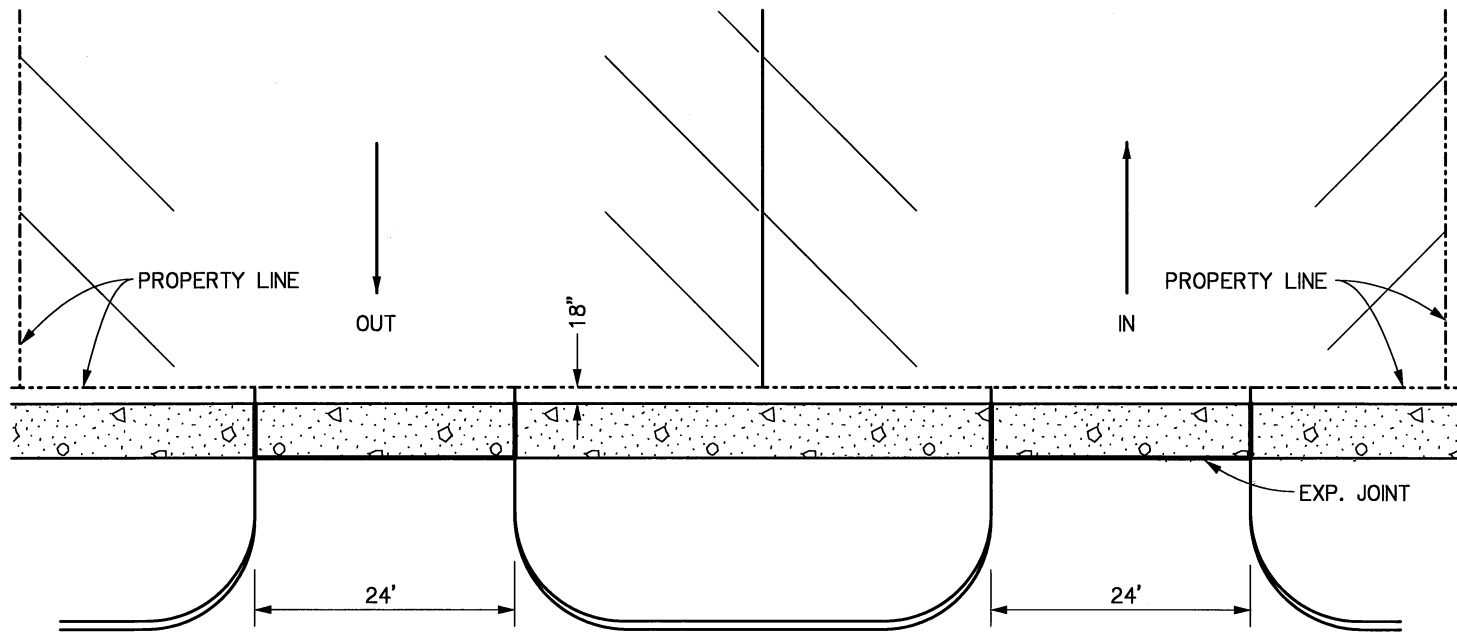
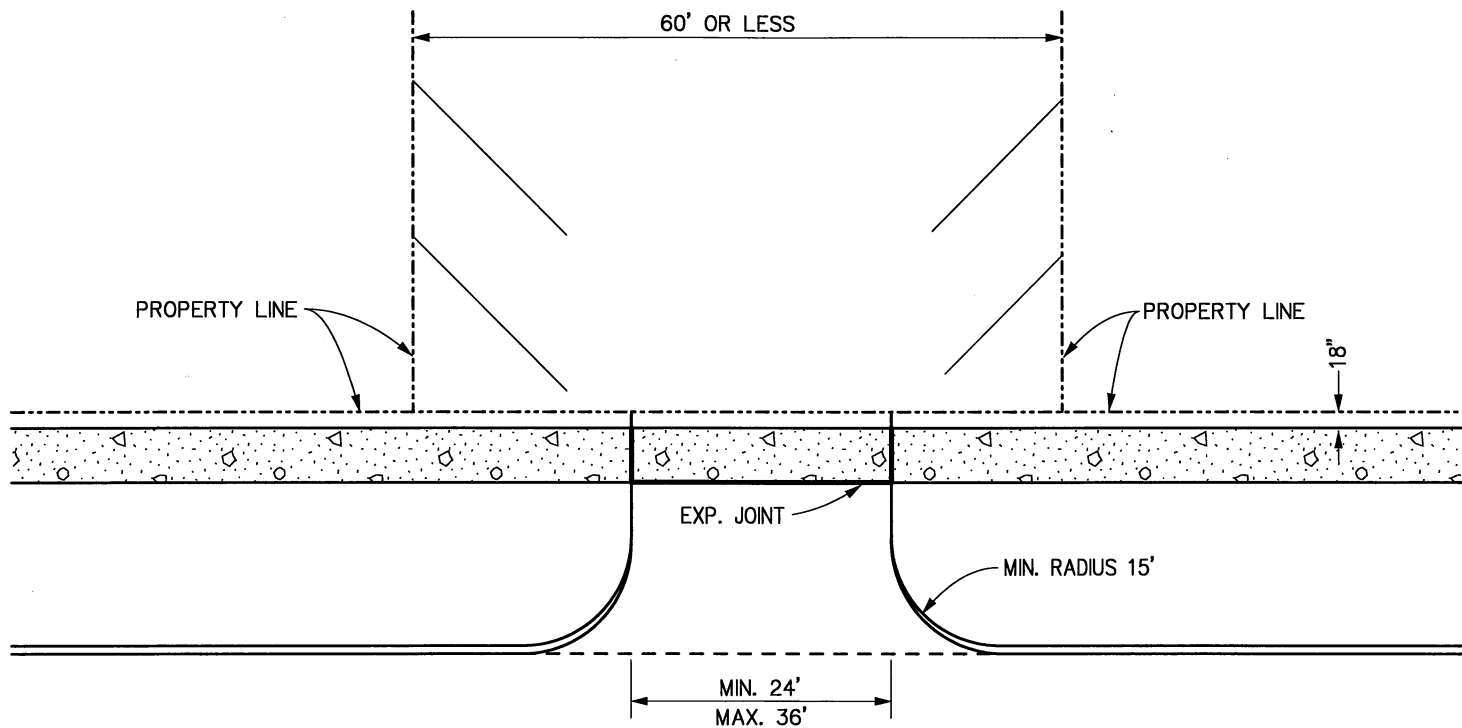


PATH NAME: /E1/PARTS/STD/DGN\_STDS/709-PRKG-LOT.DGN LFM 05/29/2012

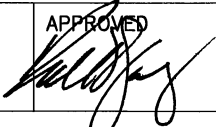

**NOTE:**  
 CONSTRUCTION SHALL BE IN ACCORDANCE WITH STANDARDS  
 701 THROUGH 704 EXCEPT THAT COMMERCIAL DRIVES INCLUDING  
 SIDEWALKS IN DRIVE AREAS SHALL BE A MINIMUM OF 6" THICK.

PARKING LOTS	
CITY OF TULSA, OKLAHOMA ENGINEERING SERVICES DEPARTMENT	
DRAWN BY: S.R.W. CHECKED BY:	APPROVED 
DATE: OCTOBER 2013	
NOT TO SCALE	STANDARD NO. 709