


**NOTE:**  
 ALL RESTRICTIONS APPLICABLE TO PERMANENT DRIVES  
 WILL ALSO APPLY TO TEMPORARY CONSTRUCTION.

PERMIT TO CARRY 'TEMPORARY' NOTATION.

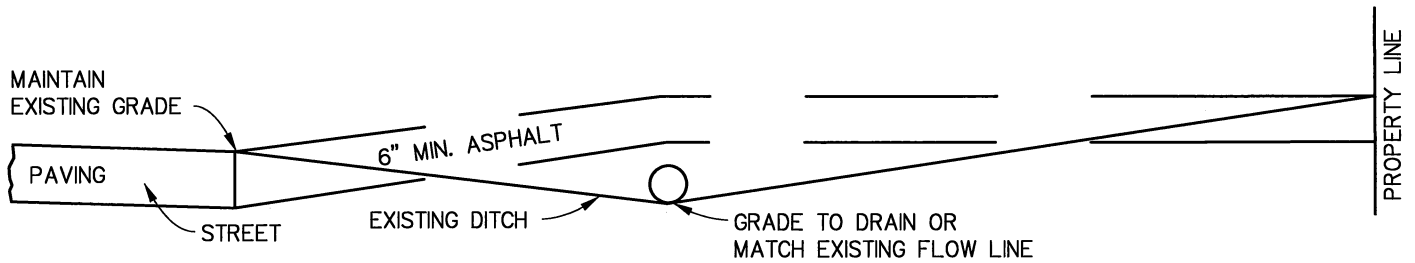

DRIVEWAY SECTION

TEMPORARY COMMERCIAL DRIVEWAY (NO CURB)	
CITY OF TULSA, OKLAHOMA ENGINEERING SERVICES DEPARTMENT	
DRAWN BY: S.R.W.	APPROVED
CHECKED BY:	<i>[Signature]</i>
DATE: OCTOBER 2013	
NOT TO SCALE	STANDARD NO. 710