



PATH NAME: /E1/PARTS/STD/DGN_STDS/757-STD-PUB-OR-PVT-CONNECT.DGN LFM 05/29/2012

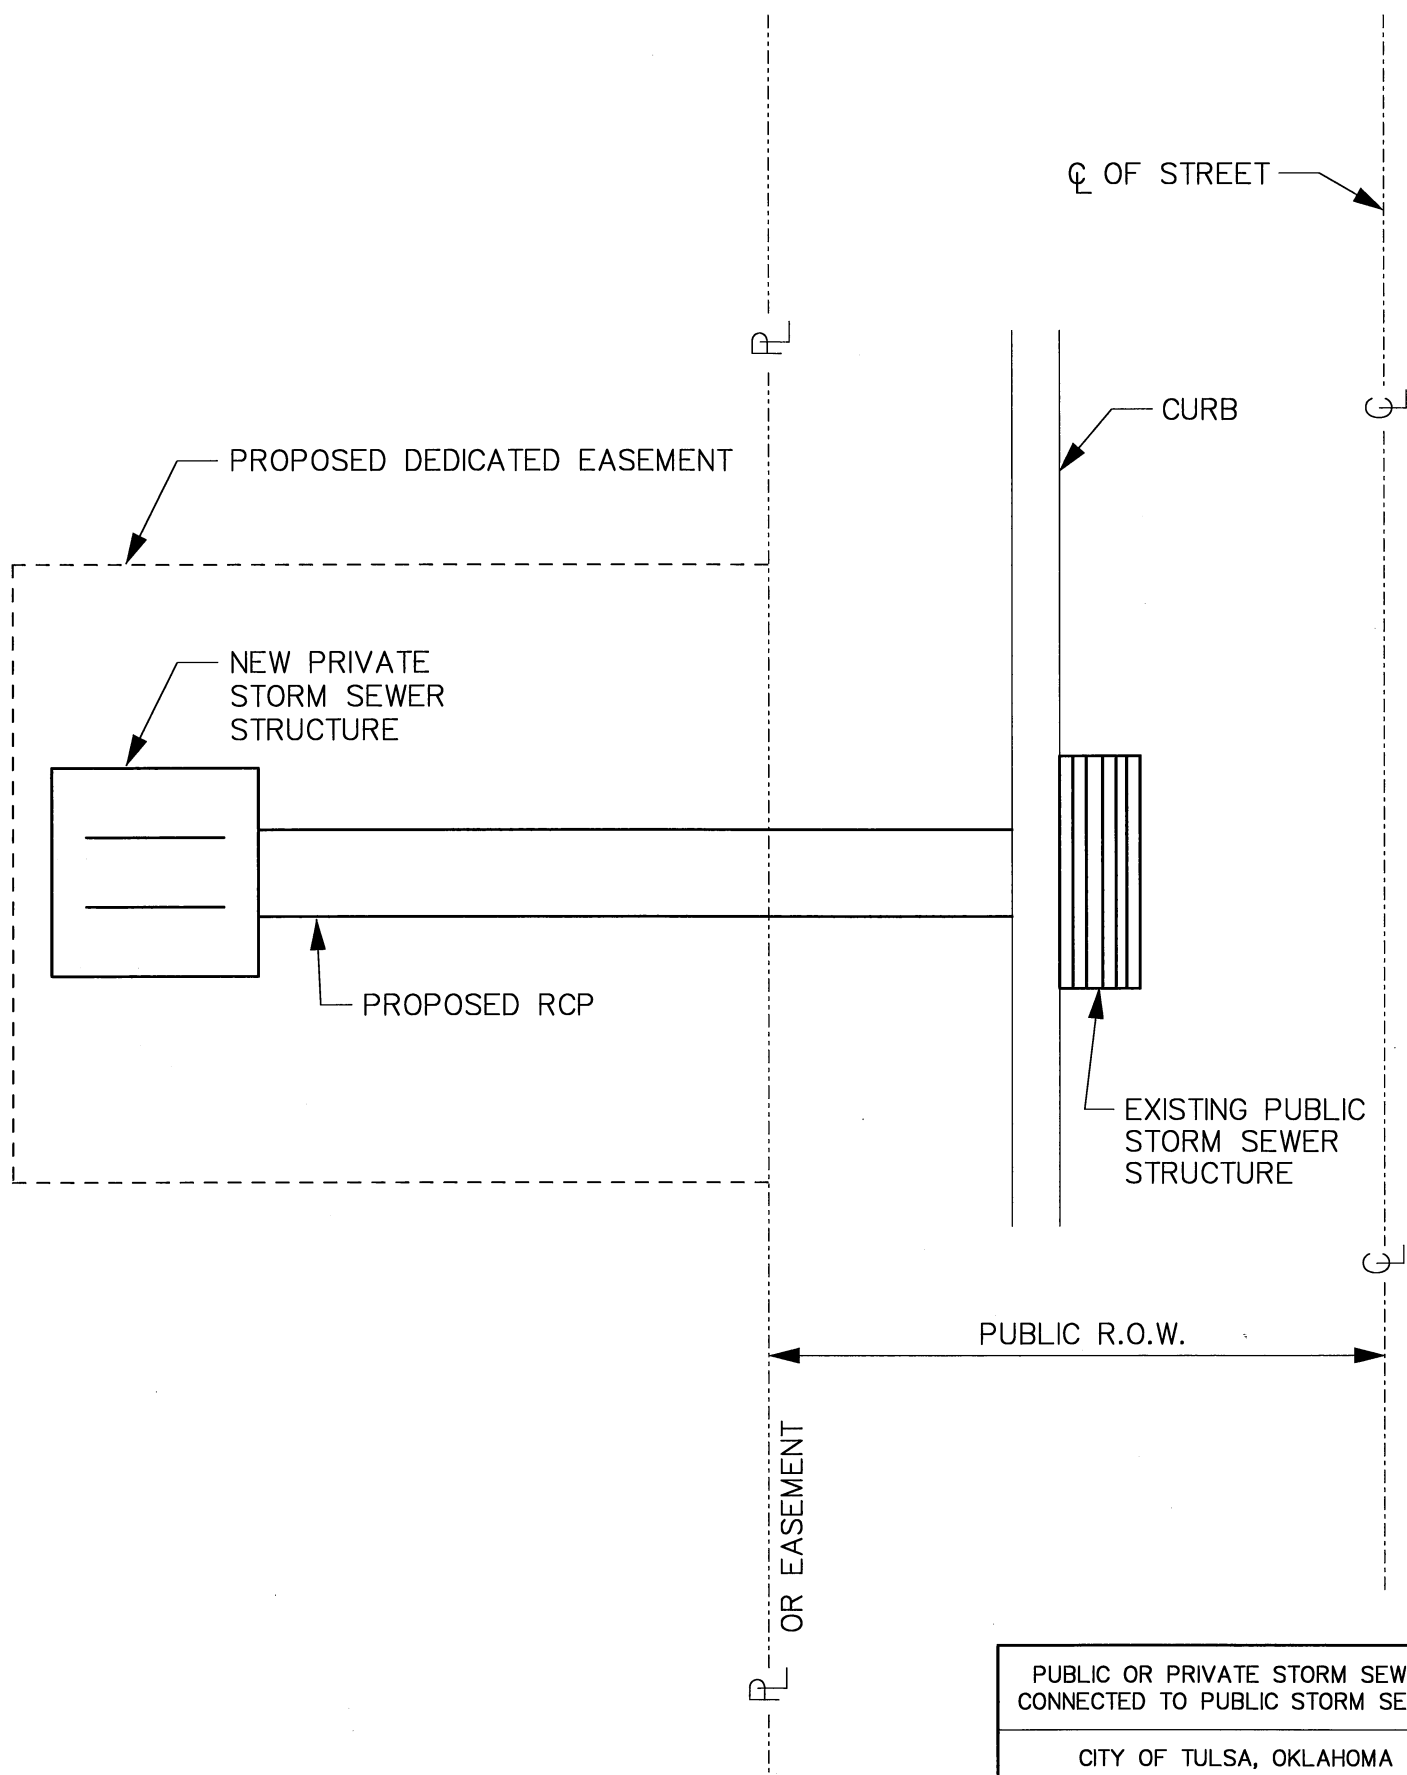

PUBLIC OR PRIVATE STORM SEWER CONNECTED TO PUBLIC STORM SEWER	
CITY OF TULSA, OKLAHOMA ENGINEERING SERVICES DEPARTMENT	
DRAWN BY: S.R.W.	APPROVED
CHECKED BY:	
DATE: OCTOBER 2013	
NOT TO SCALE	STANDARD NO. 757