



PATH NAME: /e1/parts/STD/DCN_std/606-emrgcy-preempt-def.dgn SBW 09/14/2012

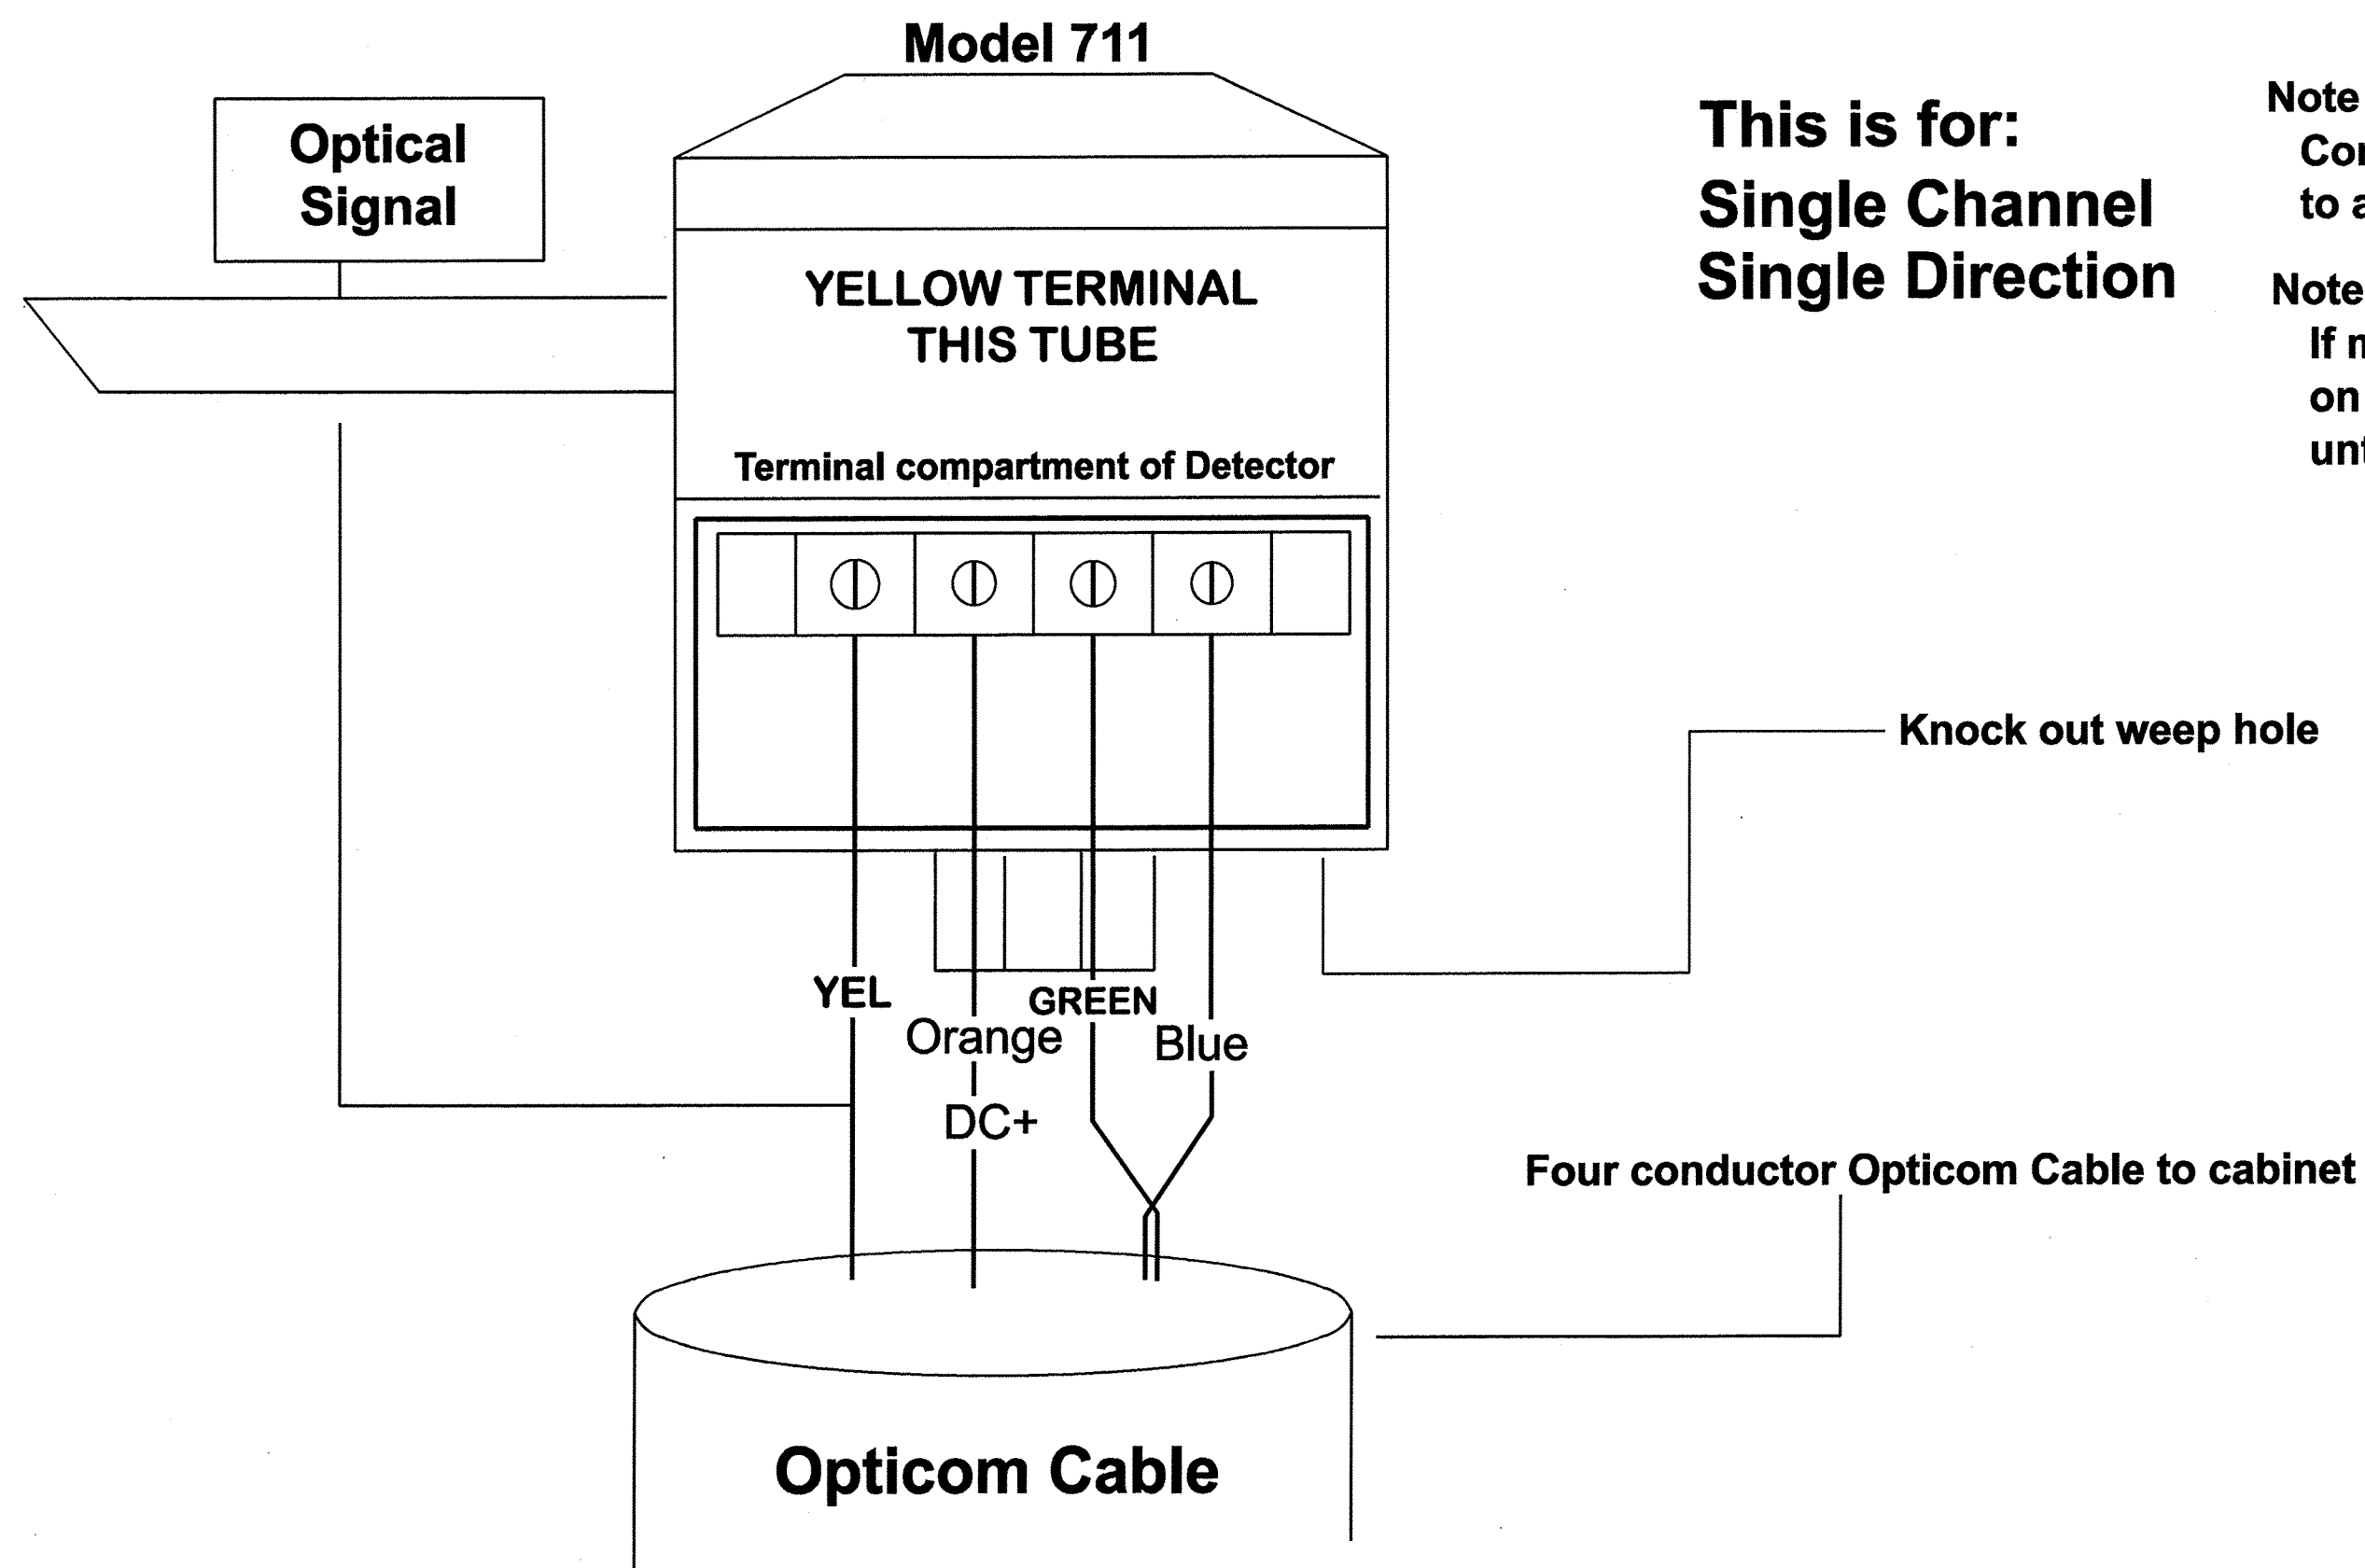

**This is for:
 Single Channel
 Single Direction**

- Note 1 -**
 Connect cable power ground to earth ground to allow dissipation of static charges on cable.
- Note 2 -**
 If mounted and not hooked up, strip insulation on each cable and connect to earth ground until installation can be complete.


Opticom Detector Termination Panel

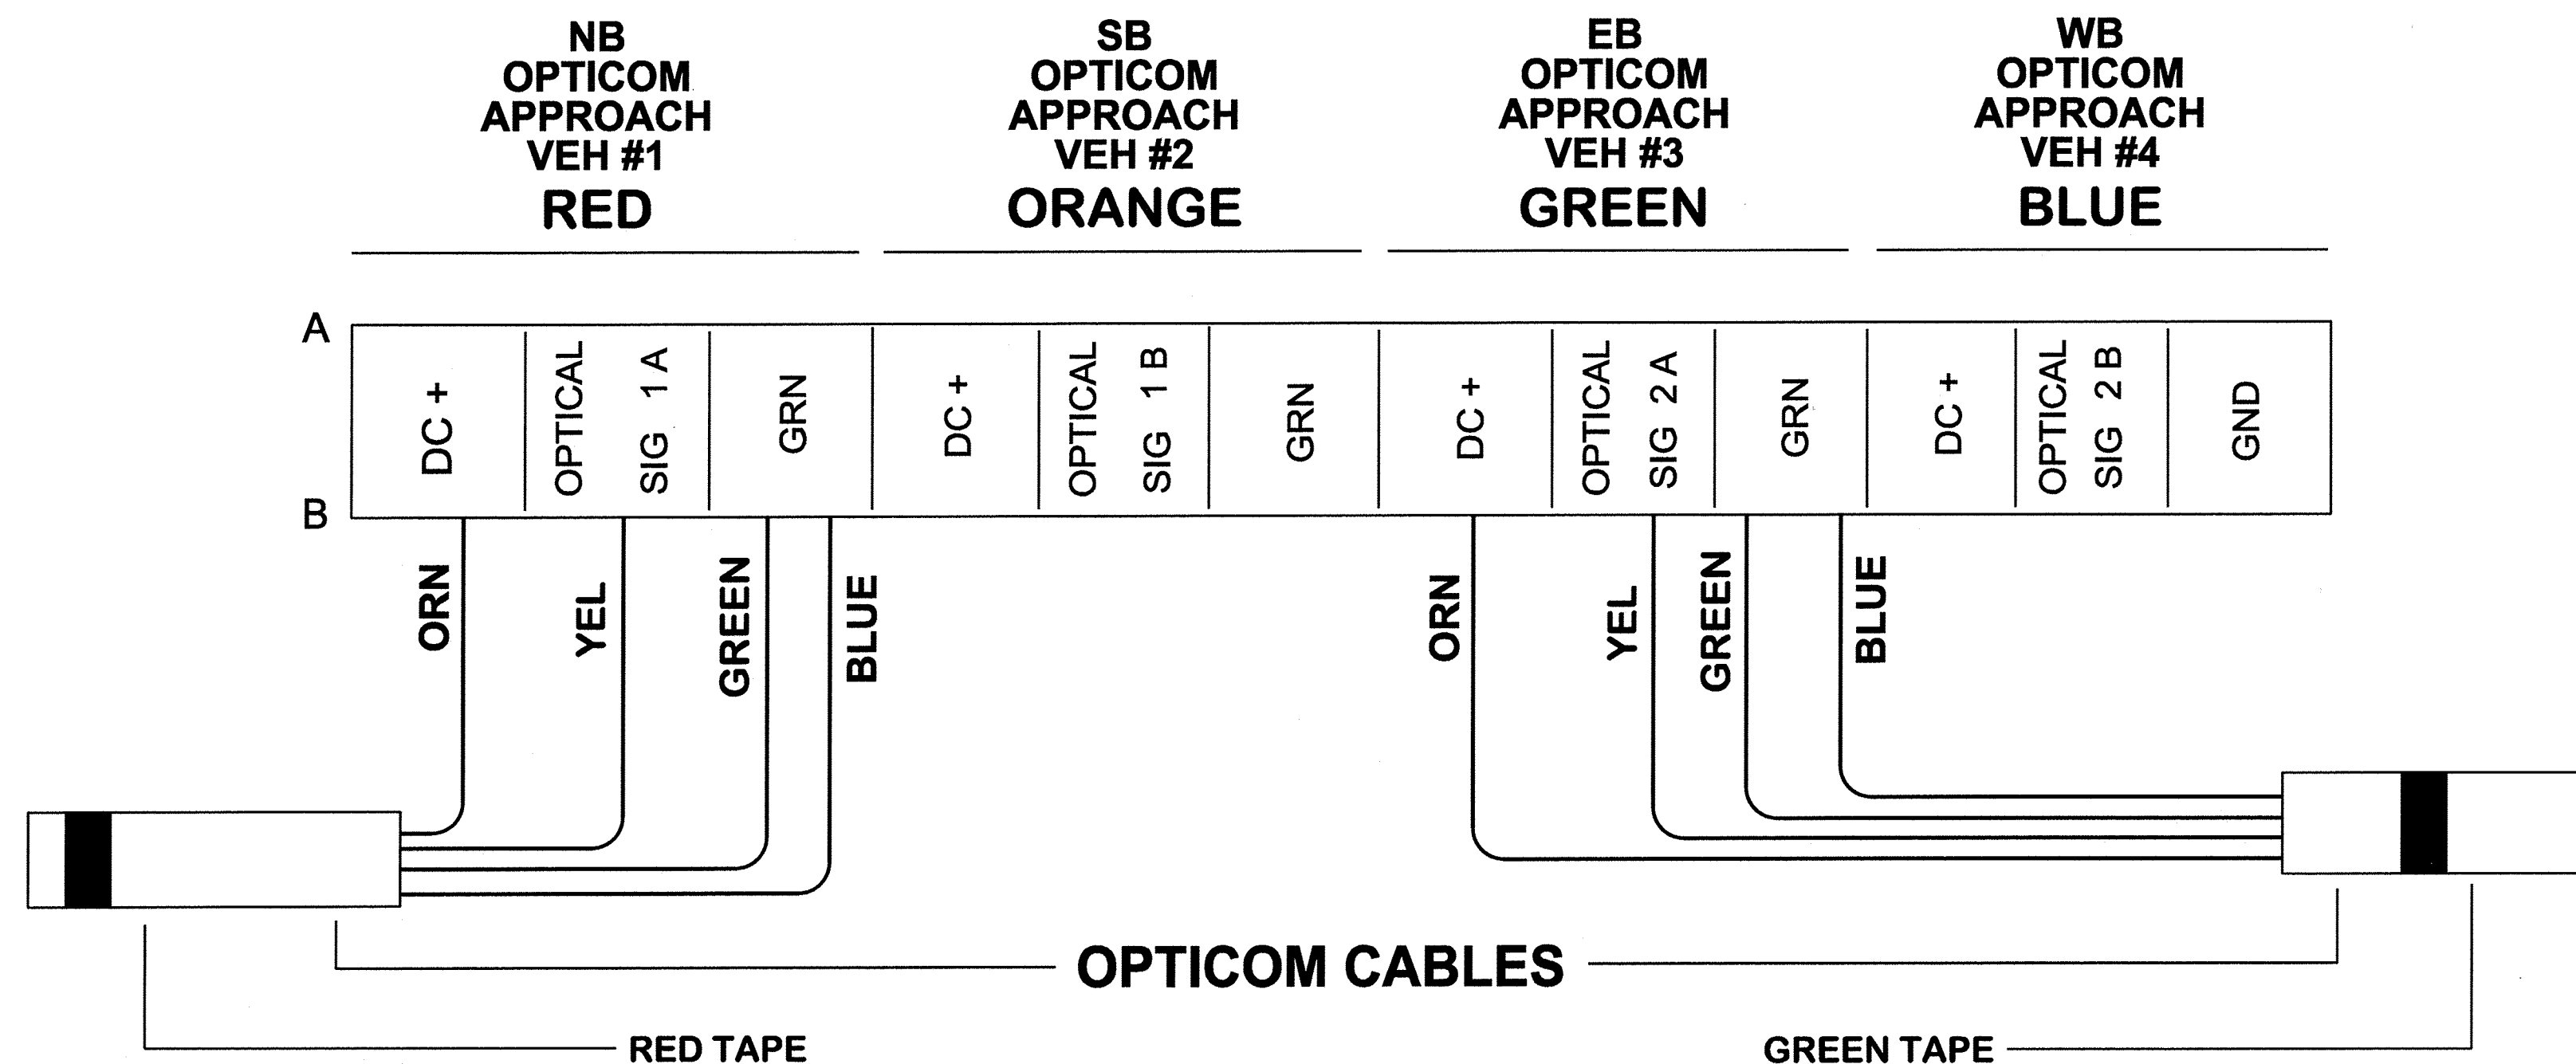

**Single Channel Cabinet connections
 Single Direction**

Connect Yellow wire to appropriate Optical Signal Terminal

**OPTICOM CABLES
 SINGLE CHANNEL 170 CABINET CONNECTIONS
 SINGLE DIRECTION**

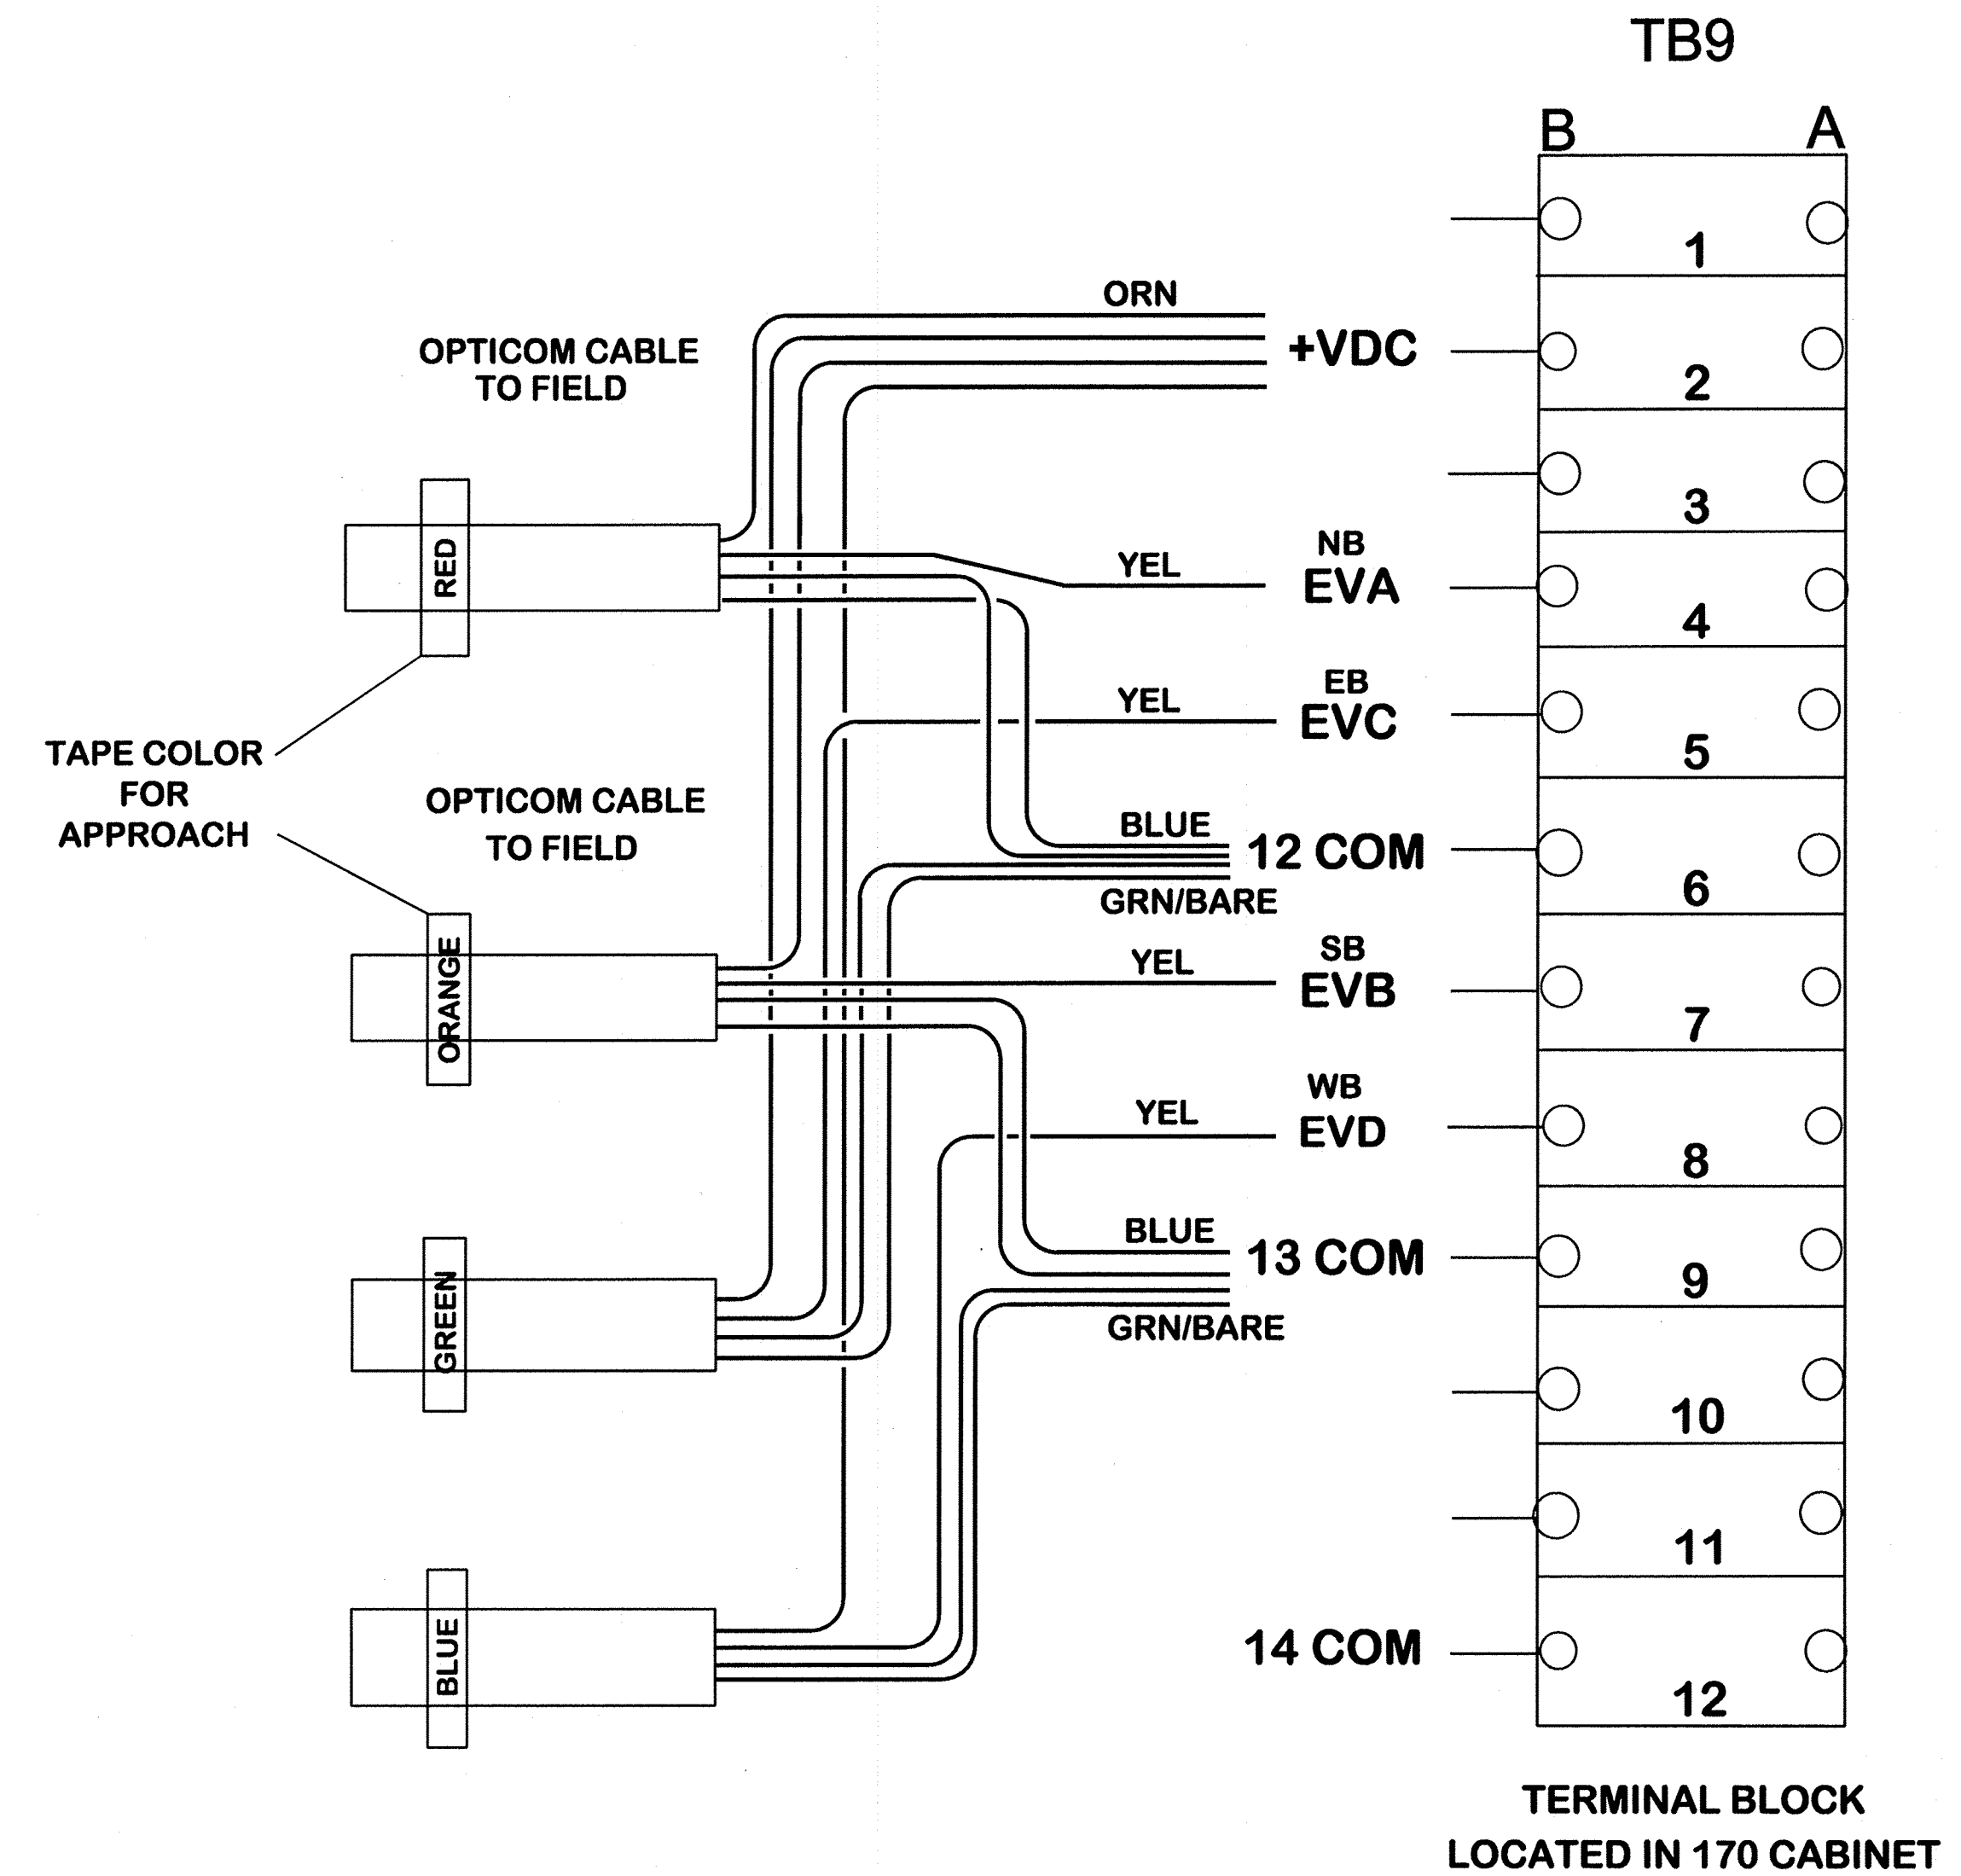

NOTE:

**THE CONTROLLER INPUTS SHALL BE FIELD MODIFIED AT THE BACK OF THE INPUT FILE TO WHERE:
 EVA = NB APPROACH EVB=SB APPROACH
 EVC = EB APPROACH EVD=WB APPROACH**

REVISION	BY	DATE

[Signature]
 CITY ENGINEER

[Signature]
 CITY TRAFFIC ENGINEER

CITY OF TULSA, OKLAHOMA
 ENGINEERING SERVICES DEPARTMENT

EMERGENCY PRE-EMPTION DETAIL

DATE: OCTOBER 2013

STD. 606