


WIRING IN PEDESTAL POLE FOR EAST/WEST TRAFFIC

WIRING IN PEDESTAL POLE FOR NORTH/SOUTH TRAFFIC

NOTE:
ALL SPLICING SHALL BE DONE IN THE FIRST PEDESTAL WIRED.
NO SPLICES SHALL BE MADE IN SECOND PEDESTAL.

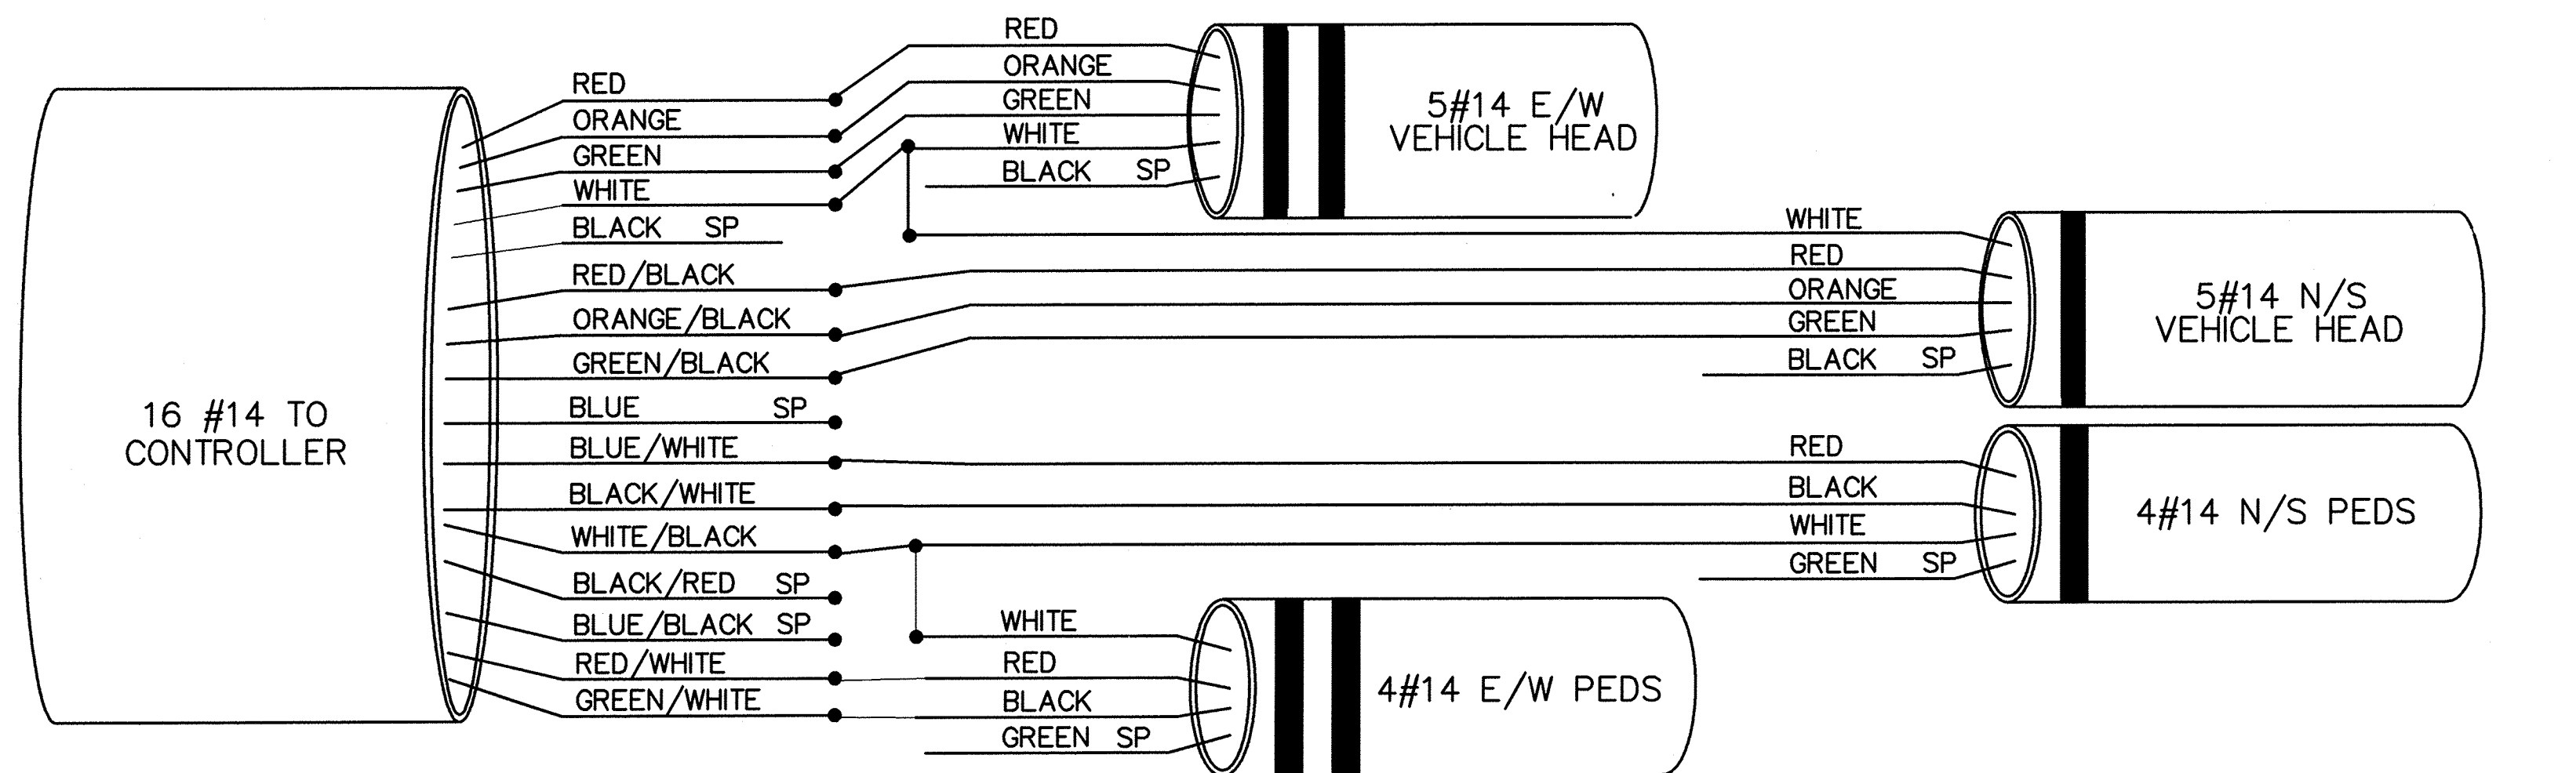

WIRING CONNECTIONS IN E/W PEDESTAL POLE BASE

WIRING CONNECTIONS IN N/S PEDESTAL POLE BASE

REVISION	BY	DATE

W. R. Smith
CITY ENGINEER

CITY OF TULSA, OKLAHOMA
ENGINEERING SERVICES DEPARTMENT

W. R. Smith
CITY TRAFFIC ENGINEER

DOWNTOWN PEDESTAL WIRING DETAIL

DATE: OCTOBER 2013

STD. 611B