



**SIGNAL FACE TYPES**


R = RED  
Y = YELLOW  
G = GREEN

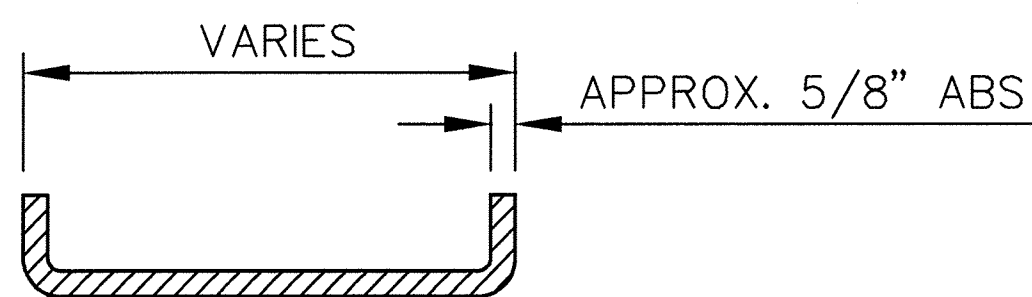


**SECTION A-A  
(ENLARGED)**

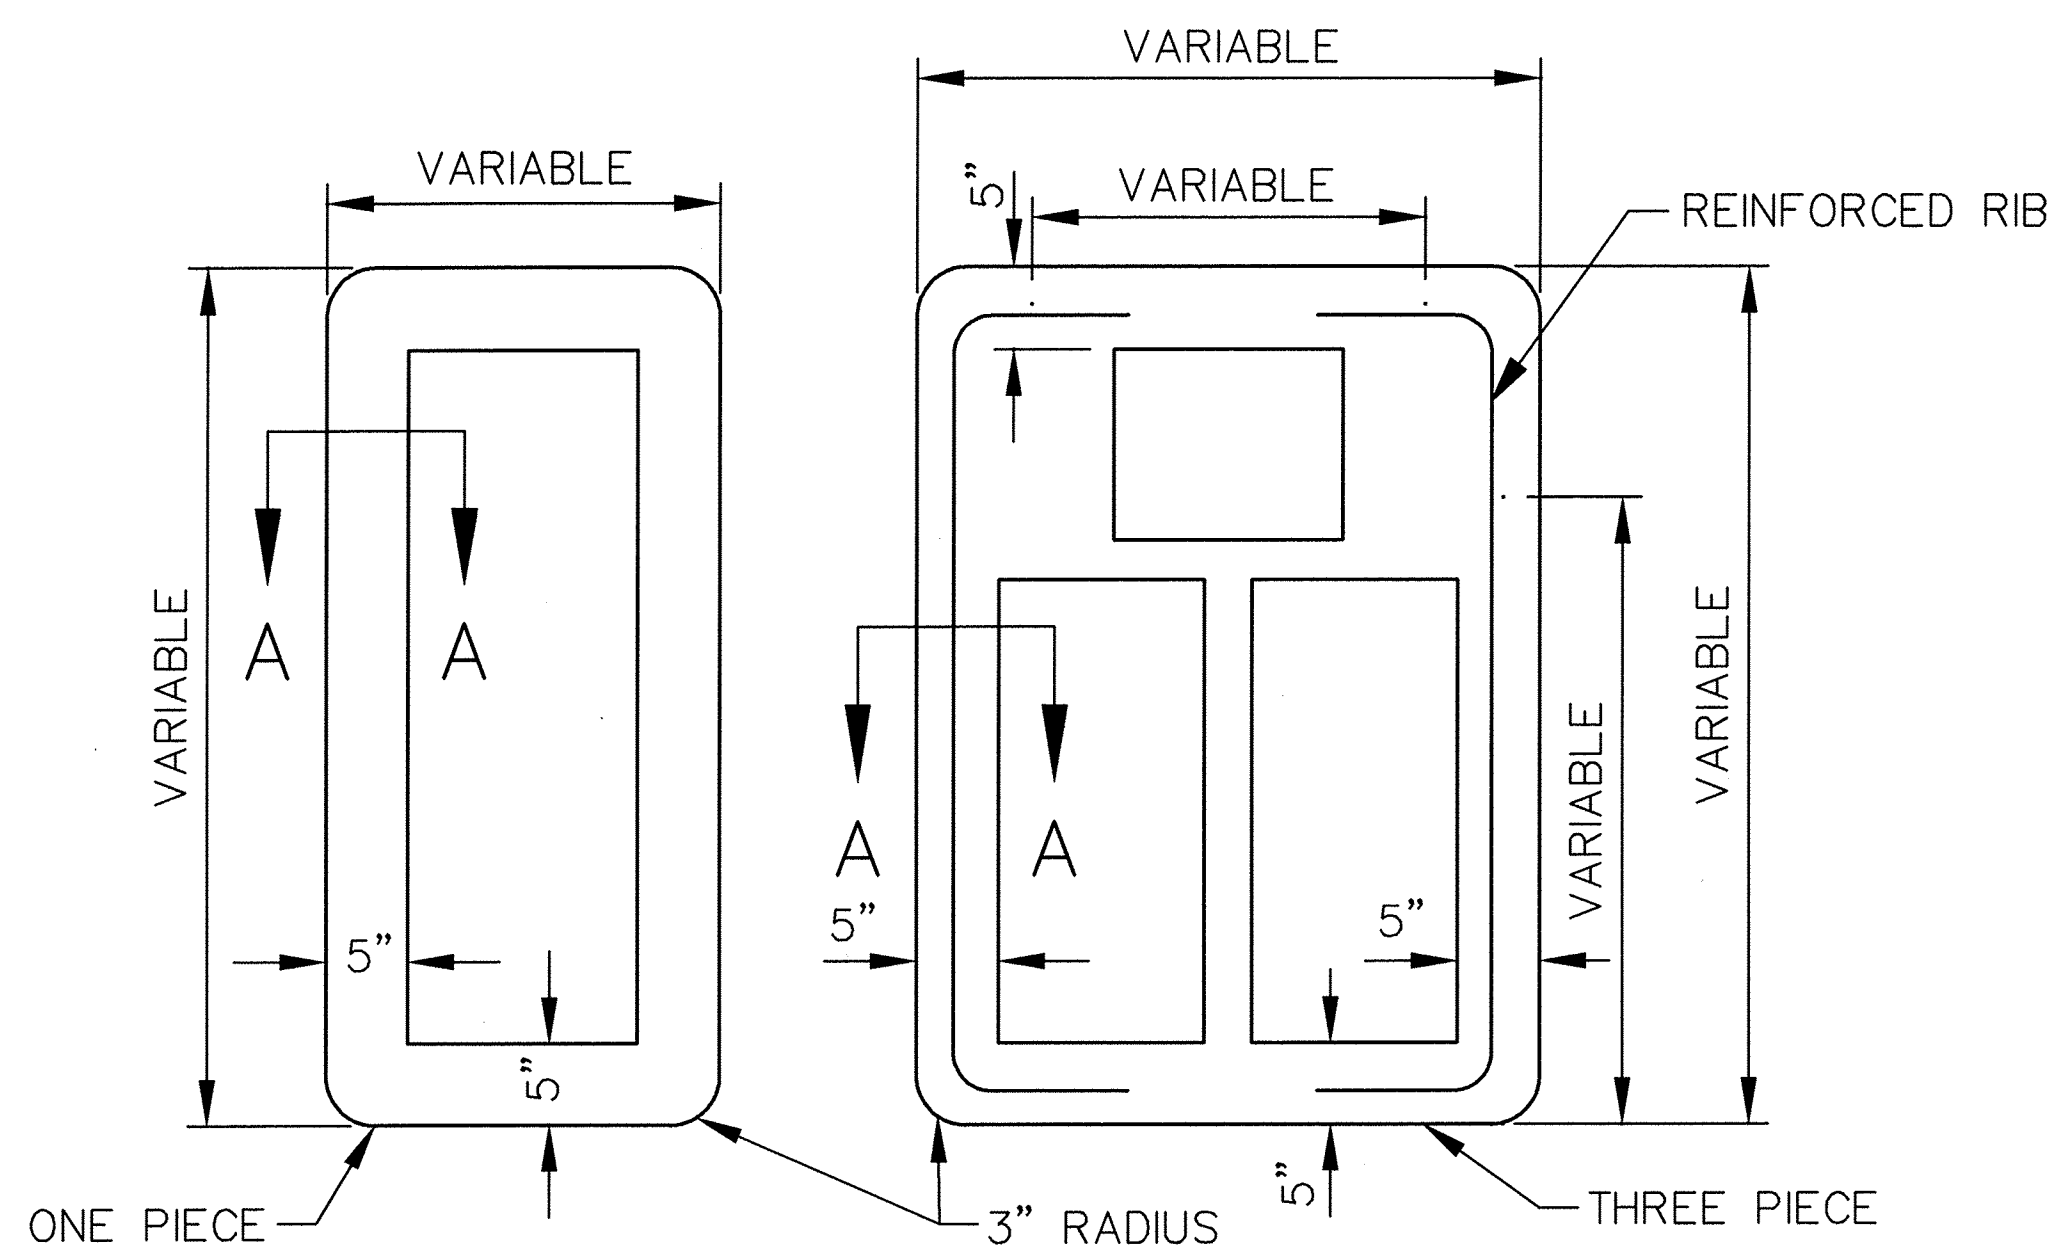

**TYPE B-2 (5" BACKPLATE)**

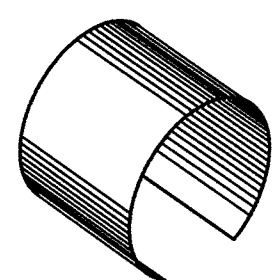

(V-1)  
TUNNEL

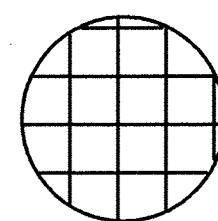

GEOMETRICALLY PROGRAMMED LOUVER

**VISOR TYPE**

REVISION	BY	DATE

*[Signature]*  
CITY ENGINEER

*[Signature]*  
CITY TRAFFIC ENGINEER

CITY OF TULSA, OKLAHOMA  
ENGINEERING SERVICES DEPARTMENT

TRAFFIC SIGNALS AND ACCESSORIES

DATE: OCTOBER 2013

STD. 614A