



PUBLIC WORKS
Engineering

DATE: October 01, 2025

TO: PAUL ZACHARY,
PUBLIC WORKS DEPUTY
DIRECTOR

FROM: ^{HAS} H. SOMDECERFF,
PUBLIC WORKS DESIGN
MANAGER

The Specification Review Committee recommends and asks the Public Works Deputy Director to approve the following:

1. Approve Modification to Standard Detail 306 - Trench Detail Construction Adjacent to Roadway.
Summary of change: Removed information redundant to or in conflict with Standard Details 304 and 305.
Incorporated references to standard details 304 and 305.
Added minimum distance from edge of right-of-way.

Please call Marqua Jimmerson at (918) 596-7355 If you have any questions.


Thank you,

APPROVED:


Paul Zachary Deputy Director

10.07.25
Date

Cc: Public Works Engineering Services Specification Review Committee

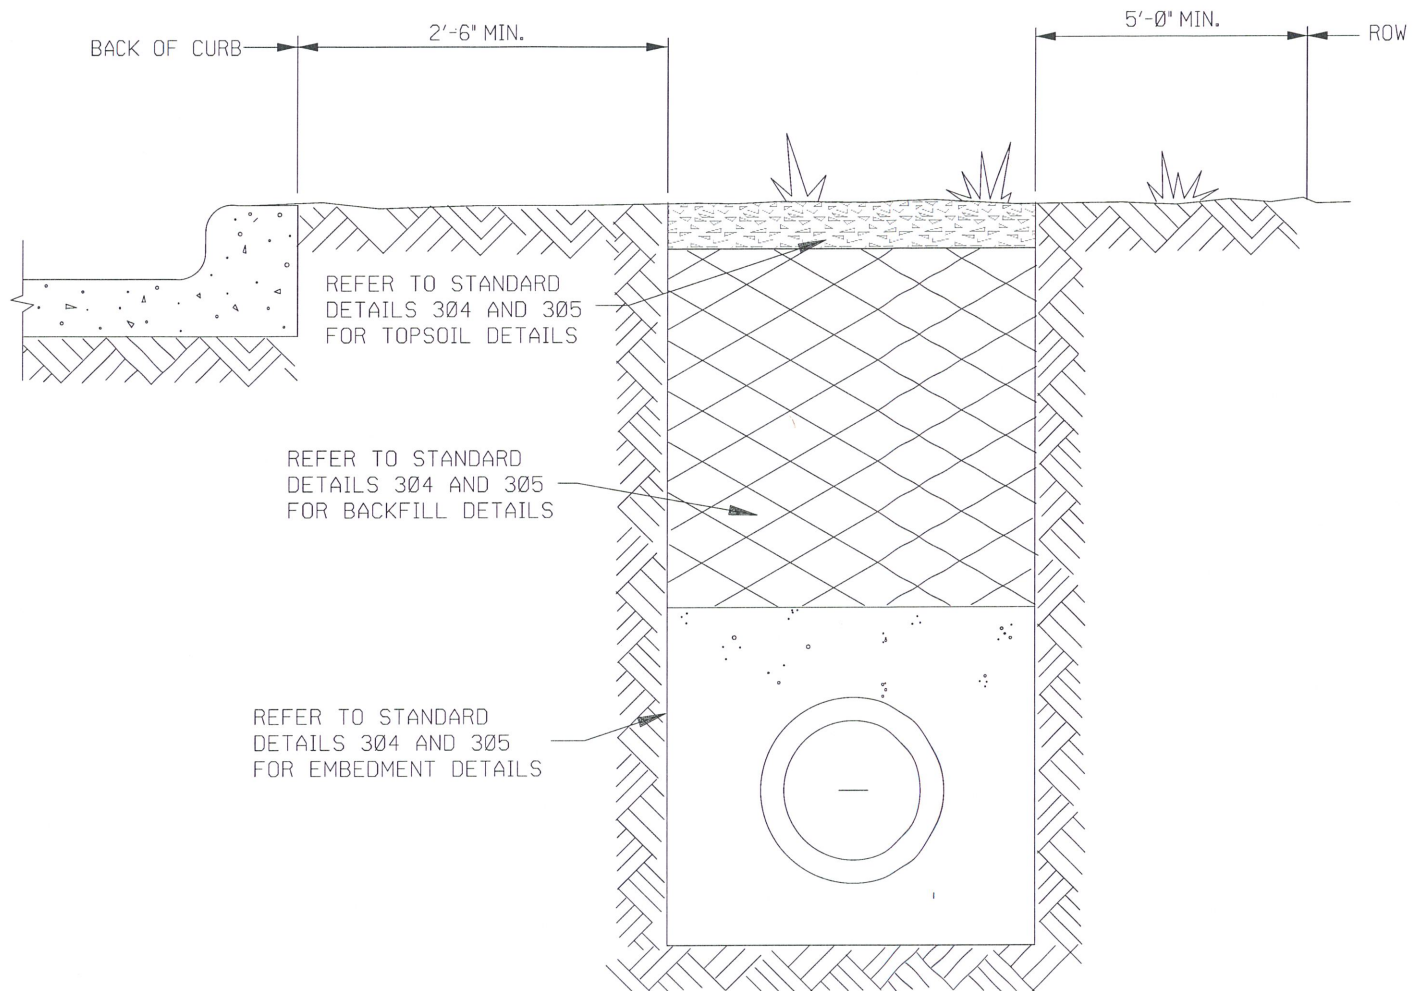

TRENCH DETAIL CONSTRUCTION ADJACENT TO ROADWAY	
CITY OF TULSA, OKLAHOMA	
DRAWN BY: D.J.N.	APPROVED
CHECKED BY: <i>tsp</i>	<i>[Signature]</i>
DATE: AUGUST 2025	
NOT TO SCALE	STANDARD NO. 306