



PUBLIC WORKS
Engineering

DATE: September 15, 2025

TO: PAUL ZACHARY,
PUBLIC WORKS DEPUTY
DIRECTOR

FROM:  H. SOMDECERFF,
PUBLIC WORKS DESIGN
MANAGER

The Specification Review Committee recommends and asks the Public Works Deputy Director to approve the following:

1. Removal of Standard Detail 351 – Bedding Detail PVC Flexible Sanitary Sewer Pipe.
Summary of change: – NOT USED.

Please call Marqua Jimmerson at (918) 596-7355 If you have any questions.

Thank you,

APPROVED:




Paul Zachary, Deputy Director



Date

Cc: Public Works Engineering Services Specification Review Committee

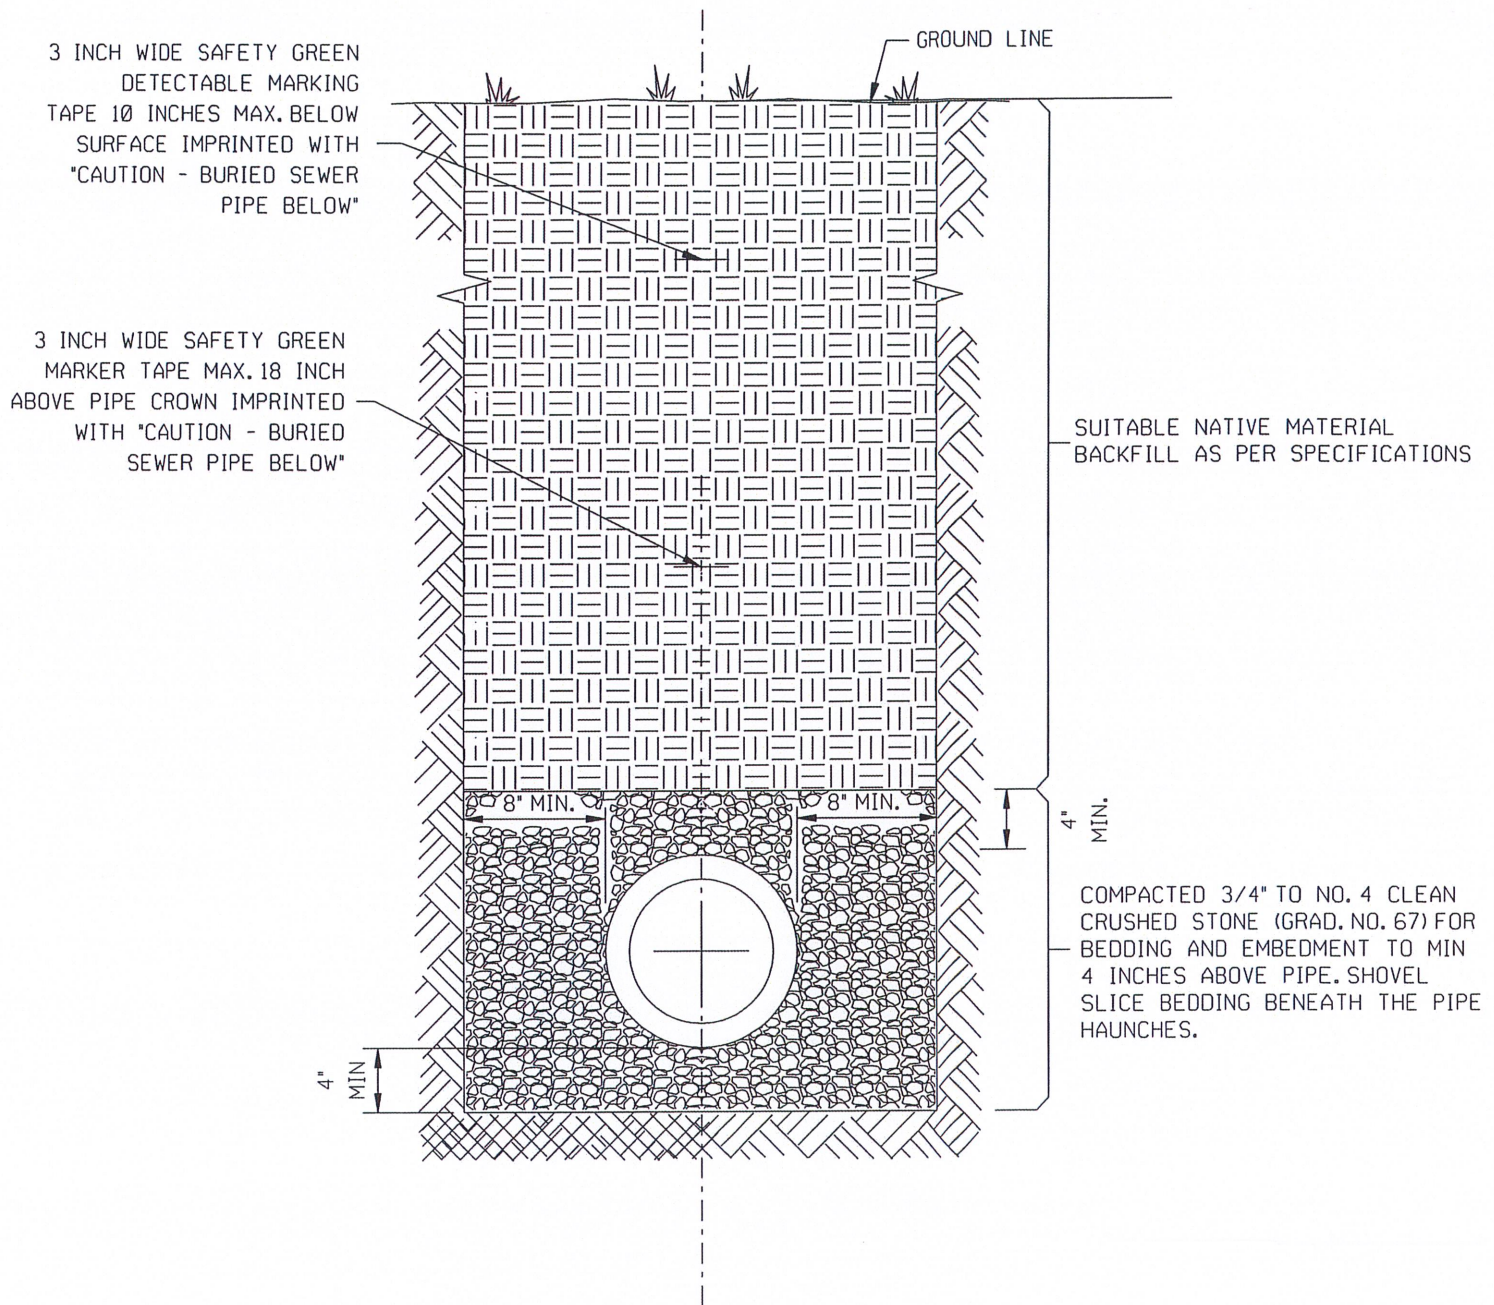

TRENCH CROSS-SECTION
FOR DEPTHS UP TO 16' - 0"

NOTE:

1. ENGINEER OF RECORD SHALL SUBMIT LIVE AND EARTH LOADING CALCULATIONS FOR DEFLECTION AND PROJECT SPECIFIC EMBEDMENT DESIGN FOR DEPTHS GREATER THAN 16 FEET.
2. WHEN WATER TABLE CRADLE IS REQUIRED TO PREVENT SOIL MIGRATION AND/OR STABILIZE PIPE FOUNDATION SEE STANDARD DETAIL 367.
3. REFER TO STANDARD DETAIL 315 FOR STANDARD TRENCH WIDTH.
4. FOR PAVED AREAS, SEE STANDARD DETAIL 713.

BEDDING DETAIL POLYVINYL CHLORIDE FLEXIBLE SANITARY SEWER PIPE	
CITY OF TULSA, OKLAHOMA ENGINEERING SERVICES DEPARTMENT	
DRAWN BY: R.M.O. CHECKED BY: <i>HAJ</i> DATE: MARCH 2022	APPROVED <i>[Signature]</i>
NOT TO SCALE	STANDARD NO. 351