

PUBLIC WORKS
Engineering

DATE: October 01, 2025

TO: PAUL ZACHARY,
PUBLIC WORKS DEPUTY
DIRECTOR

FROM: ^{HWS} H. SOMDECERFF,
PUBLIC WORKS DESIGN
MANAGER

The Specification Review Committee recommends and asks the Public Works Deputy Director to approve the following:

1. Approve Modification to Standard Detail 730 – Standard Asphalt Pavement Cut and Repair.
Summary of change: Bedding depth increased to 6 inches minimum under bottom of pipe with nominal diameters ≥ 12 inches (4 inches minimum for pipe with nominal diameters less than 12 inches).
Bedding height increased to 12 inches minimum from top of pipe for all nominal pipe diameters.
References to "Engineering Director" replaced with "City Engineer".

Please call Marqua Jimmerson at (918) 596-7355 If you have any questions.

Thank you,

APPROVED:




Paul Zachary, Deputy Director

10.07.25


Date

Cc: Public Works Engineering Services Specification Review Committee

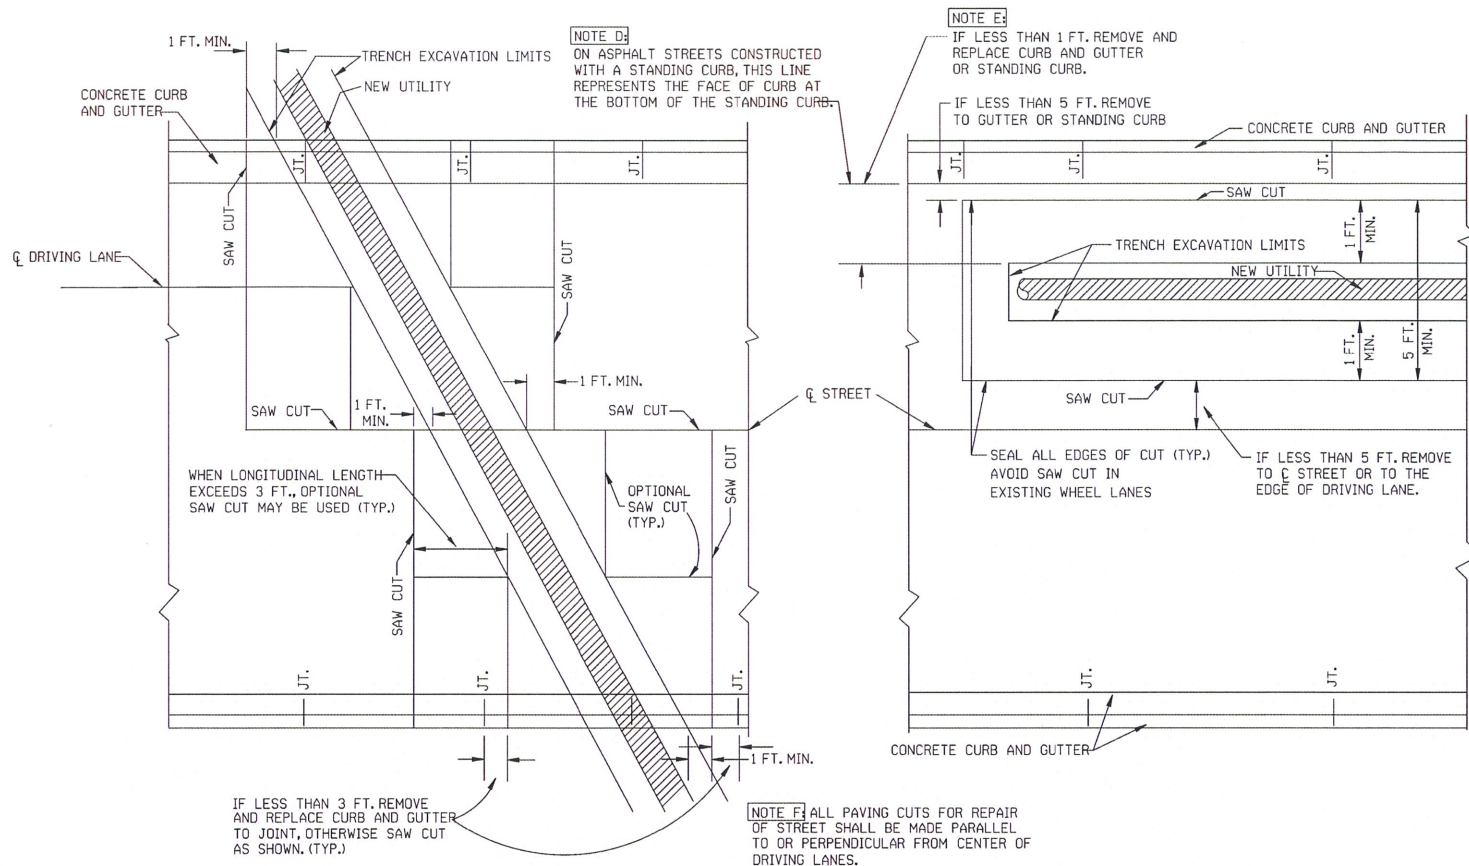


DIAGONAL INSTALLATIONS

LONGITUDINAL INSTALLATIONS

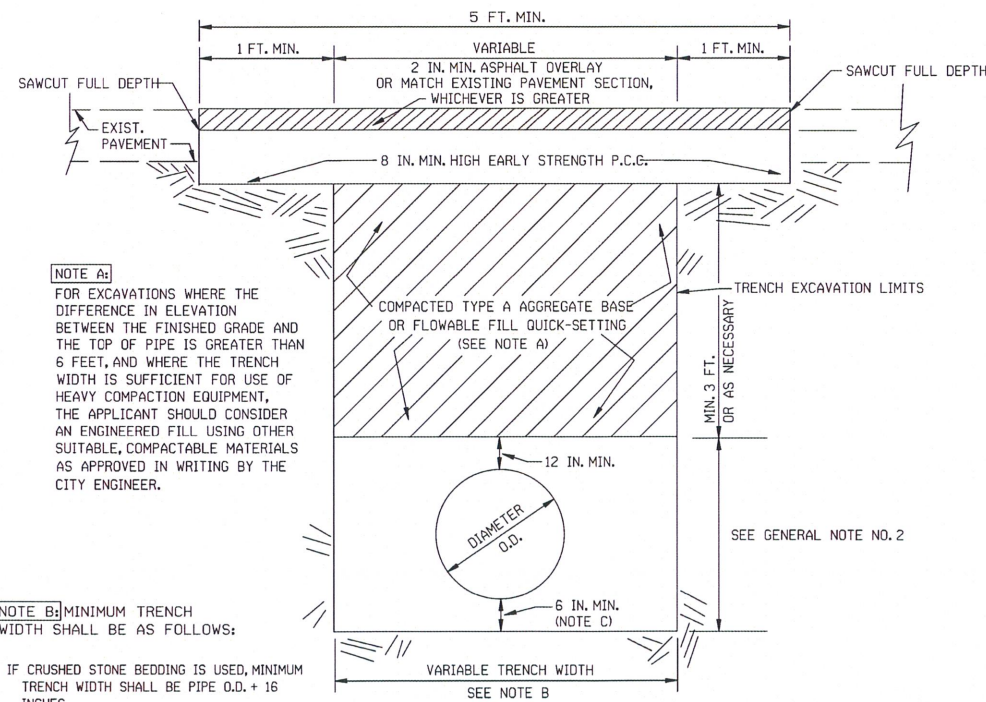


TYPICAL SECTION

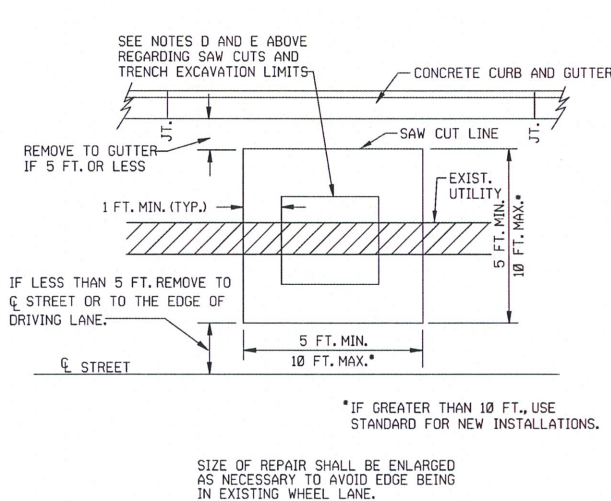

TYPICAL UTILITY REPAIR

GENERAL NOTES

1. A STREET CUT PERMIT SHALL BE OBTAINED FOR ANY STREET CUTS BEFORE WORK PROCEEDS.
2. MATERIAL WITHIN 4 IN. OF PIPE SHALL BE EITHER COMPACTED 3/4" TO NO. 4 CRUSHED STONE, FLOWABLE FILL CONCRETE, OR MAY BE ANY SUITABLE MATERIAL APPROVED IN WRITING BY THE CITY ENGINEER. IF FLOWABLE FILL IS USED AS BACKFILL MATERIAL, THEN EMBEDMENT MATERIAL MUST BE FLOWABLE FILL.
3. ALL CONSTRUCTION SHALL BE IN ACCORDANCE WITH CURRENT ODOT SPECIFICATIONS, THE CITY OF TULSA STANDARDS AND SPECIAL PROVISIONS AS NOTED.
4. WHERE MATERIALS ARE TRANSPORTED IN THE PROSECUTION OF THE WORK, VEHICLES SHALL NOT BE LOADED BEYOND THE LOADING CAPACITY RECOMMENDED BY THE MANUFACTURER OF THE VEHICLE OR PRESCRIBED BY ANY FEDERAL, STATE, OR LOCAL LAW OR REGULATION. WHERE IT IS NECESSARY TO CROSS CURBING OR SIDEWALKS, PROTECTION AGAINST DAMAGE SHALL BE PROVIDED BY THE CONTRACTOR AND ANY DAMAGE TO ROADS, CURBING, OR SIDEWALKS SHALL BE REPAIRED BY THE C.O.T. PAVEMENT CUT CONTRACTOR AT THE EXPENSE OF THE PERMIT HOLDER.
5. TRAFFIC CONTROL: ALL WORK SHALL BE DONE IN COOPERATION WITH THE CITY TO ESTABLISH, INSTALL, MAINTAIN, AND OPERATE COMPLETE, ADEQUATE, AND SAFE TRAFFIC CONTROL DURING THE ENTIRE CONSTRUCTION PERIOD. BARRICADES, SIGNS, LIGHTS SHALL BE APPROVED BY THE TRAFFIC ENGINEER OF THE C.O.T. ALL TRAFFIC CONTROL ITEMS SHALL BE PROMPTLY REMOVED UPON COMPLETION OF THE WORK.
6. ALL LONGITUDINAL TRENCHES EXCEEDING 300 LINEAR FEET SHALL BE BACKFILLED AND MADE DRIVEABLE PRIOR TO EXCAVATING ANY ADDITIONAL TRENCH.
7. ALL SIDEWALK AND/OR CURB CONSTRUCTION OR RECONSTRUCTION, WITHIN THE STREET RADIUS, SHALL INCLUDE THE INSTALLATION OF A STANDARD WHEELCHAIR RAMP AS A PART OF THE CONSTRUCTION.
8. CONTACT THE CITY OF TULSA TRAFFIC ENGINEERING DIVISION AT 918-596-9766 BEFORE REMOVING OR REPLACING ANY TRAFFIC CONTROL DEVICES, INCLUDING, BUT NOT LIMITED TO, STRIPING AND REFLECTORS, SCHOOL CROSSING STRIPING AND DEVICES, ETC.
9. ALL EXISTING PAVEMENT CONTROL JOINTS SHALL BE RE-ESTABLISHED.
10. COMPACTION SHALL BE PER SECTION 303.04.E OF THE CURRENT EDITION OF THE STANDARD SPECIFICATIONS FOR HIGHWAY CONSTRUCTION, AND APPLICABLE SUPPLEMENTS, AS PUBLISHED BY THE OKLAHOMA DEPARTMENT OF TRANSPORTATION.
11. JOINTS SHALL NOT BE PLACED IN VEHICLE WHEEL PATH.

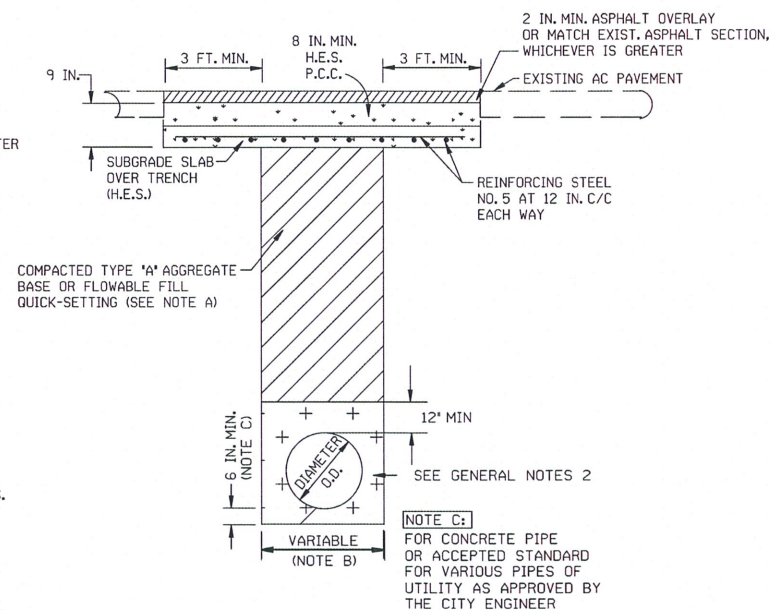

TYPICAL SECTION

FOR STATE HIGHWAYS THAT ARE ARTERIAL STREETS

REVISION	BY	DATE

CONSTRUCTION NOTES

1. BACKFILL
 - 1A. BACKFILL UNDER PAVEMENT SHALL BE BY ONE OF THE FOLLOWING METHODS:
 1. AGGREGATE BASE MATERIAL SHALL BE PLACED IN 8 IN. MAXIMUM LIFTS AND SHALL BE COMPACTED TO 100% STANDARD DENSITY AASHTO 100, METHOD D AS MEASURED BY THE NUCLEAR DENSITY METHOD. COMPACTION SHALL BE DONE BY A VIBRATORY HAND TAMPER, PER GENERAL NOTE 10.
 2. QUICK-SET FLOWABLE FILL
 - 1B. BACKFILL OUTSIDE OF PAVEMENT
COMPACTION SHALL BE 95% STD. DENS. PER SECTION 303.04 (E) OF THE CURRENT EDITION OF THE STANDARD SPECIFICATIONS FOR HIGHWAY CONSTRUCTION, AND APPLICABLE SUPPLEMENTS, AS PUBLISHED BY THE OKLAHOMA DEPARTMENT OF TRANSPORTATION.
 - 1C. AGGREGATE BASE MATERIAL
THIS MATERIAL COMMONLY CALLED 1 1/2 IN. TYPE A AGGREGATE BASE SHALL HAVE THE FOLLOWING GRADATION WHICH IS ODOT SECTION 703.01.C TYPE A.

SQUARE (MM)	TYPE A
1-1/2 IN. (37.5)	100
3/4 IN. (19.0)	40-100
3/8 IN. (9.5)	30-75
NO. 4 (4.75)	25-60
NO. 10 (2.00)	20-43
NO. 40 (0.425)	8-26
NO. 200 (0.075)	4-12
 - 1D. THE SAND SHALL HAVE 100% PASSING THE 3/4 INCH SIEVE AND 0% - 20% PASSING THE NO. 200 SIEVE.
2. CONCRETE
BEFORE ANY RESTORATION, PAVEMENT THAT HAS BEEN UNDERMINED SHALL BE REMOVED TO STABLE MATERIAL BY SAWCUT AS PER DETAIL. ALL PAVEMENT REMOVAL SHALL BE A MINIMUM OF 5 FEET BY 5 FEET. CONCRETE FOR THE REPLACEMENT OF PAVEMENT, CURBS AND SIDEWALKS SHALL BE HIGH EARLY STRENGTH CLASS A AS PER ODOT SECTION 701.01.
3. ASPHALT
ALL ASPHALT SHALL BE ODOT TYPE 'S4'. THE ASPHALT SHALL BE COMPACTED TO 92% MAXIMUM DENSITY AS DETERMINED BY AASHTO T-209 METHOD. SPREADING AND FINISHING OF ASPHALT TO MEET ODOT SECTION 411.04.I EDGES OF CUT SHALL BE SAW CUT TO FULL DEPTH. PRIOR TO PLACEMENT OF ASPHALT IN CUT A TACK COAT SHALL BE UNIFORMLY APPLIED. TACK COAT SHALL BE IN ACCORDANCE WITH SECTION 407 OF THE ODOT SPECIFICATIONS. ALL SURFACE EDGE JOINTS OF THE CUT/OVERLAY SHALL BE SEALED WITH AN ASPHALT RUBBER MEETING OR EXCEEDING THE REQUIREMENTS OF ASTM D6690. IF CURB AND GUTTER ARE REMOVED THEY SHALL BE REPLACED TO THE STANDARDS AND SPECIFICATIONS OF THE TYPICAL EXISTING CURB AND GUTTER MATERIALS FOR ASPHALTIC CONCRETE SHALL MEET ODOT SECTION 708.
4. REVEGETATION
ALL AREAS OUTSIDE THE PAVED PORTION OF THE RIGHT OF WAY WHERE VEGETATION HAS BEEN REMOVED SHALL BE RESTORED BY SODDING, AND MAINTAINED UNTIL FINAL ACCEPTANCE.
5. JOINTS
WHEN ONE OR MORE LONGITUDINAL CONSTRUCTION JOINT IS REMOVED FOR A STREET CUT, THE JOINT SHALL BE RE-ESTABLISHED AS PER THE PAVEMENT STANDARDS FOR PORTLAND CEMENT CONCRETE.
6. DOWEL BARS
DOWEL BARS SHALL BE INSTALLED IN ACCORDANCE WITH THE ENGINEERING SERVICES DEPARTMENT CRITERIA FOR LOAD TRANSFER DEVICES, AS SHOWN IN THE DETAILS ON THIS SHEET.
7. IF FLOWABLE FILL IS UTILIZED, IT SHALL BE PLACED IN LIFTS TO PREVENT FLOTATION OF THE PIPE AND BE A MINIMUM OF 3 FEET BY 3 FEET FOR PAVEMENT REMOVAL.
8. A MINIMUM BEDDING THICKNESS OF 4 INCHES WILL BE ALLOWED FOR NOMINAL PIPE DIAMETERS ≤ 12 INCHES.

CITY ENGINEER
DESIGN MANAGER

CITY OF TULSA, OKLAHOMA

STANDARD ASPHALT PAVEMENT
CUT AND REPAIR

DATE: AUGUST 2025

STD. 730