

PUBLIC WORKS
Engineering

DATE: February 13, 2026

TO: PAUL ZACHARY,
PUBLIC WORKS DEPUTY
DIRECTOR

FROM: H. SOMDECERFF, *HAS*
PUBLIC WORKS DESIGN
MANAGER

The Specification Review Committee recommends and asks the Public Works Deputy Director to approve the following:

1. Approved Modification to Standard Drawing 701 page 1 and 2.


Summary of change:

- Adjusted driveway widths
- Adjusted sidewalk widths
- Adjusted driveway types
- Adjusted PROWAG requirements
- Revised various notes.

Please call Marqua Jimmerson at (918) 596-7355 If you have any questions.

Thank you,





APPROVED:

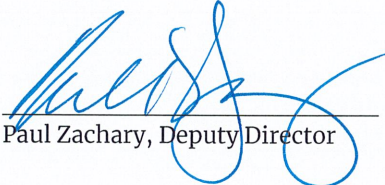
Paul Zachary, Deputy Director


02.16.26
Date

Cc: Public Works Engineering Services Specification Review Committee

PATH NAME: /E1/PARTS/STD/DGN/STD/701-DRIVEWAY DETAILS 1 of 2.DGN DJN 2/13/2026

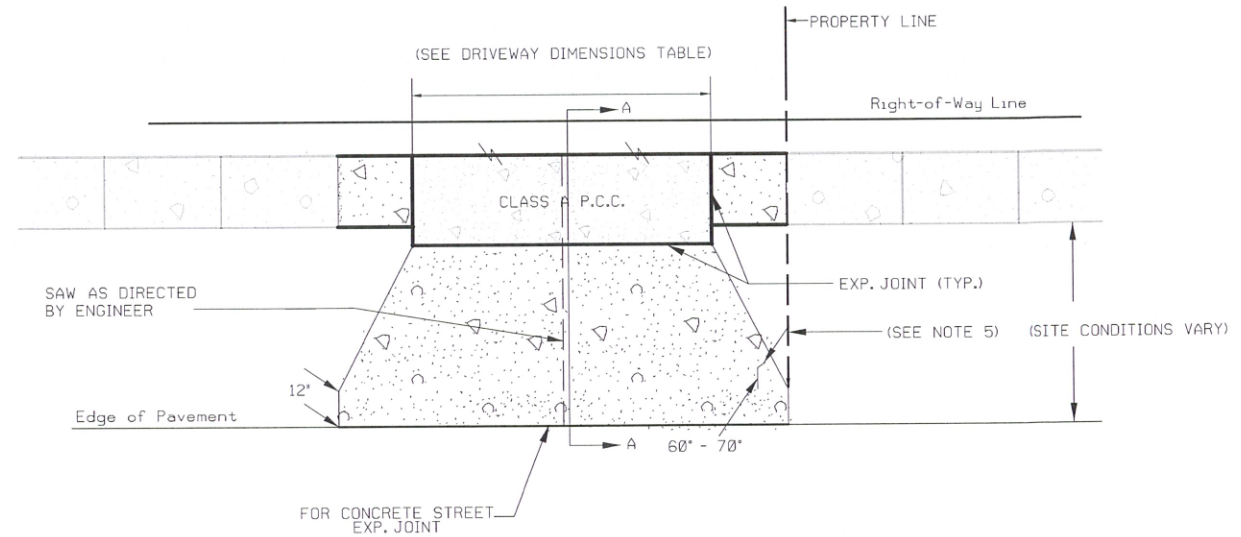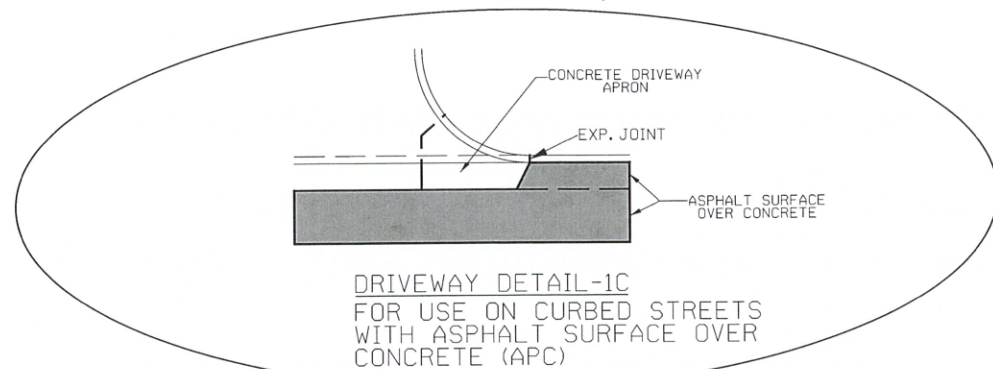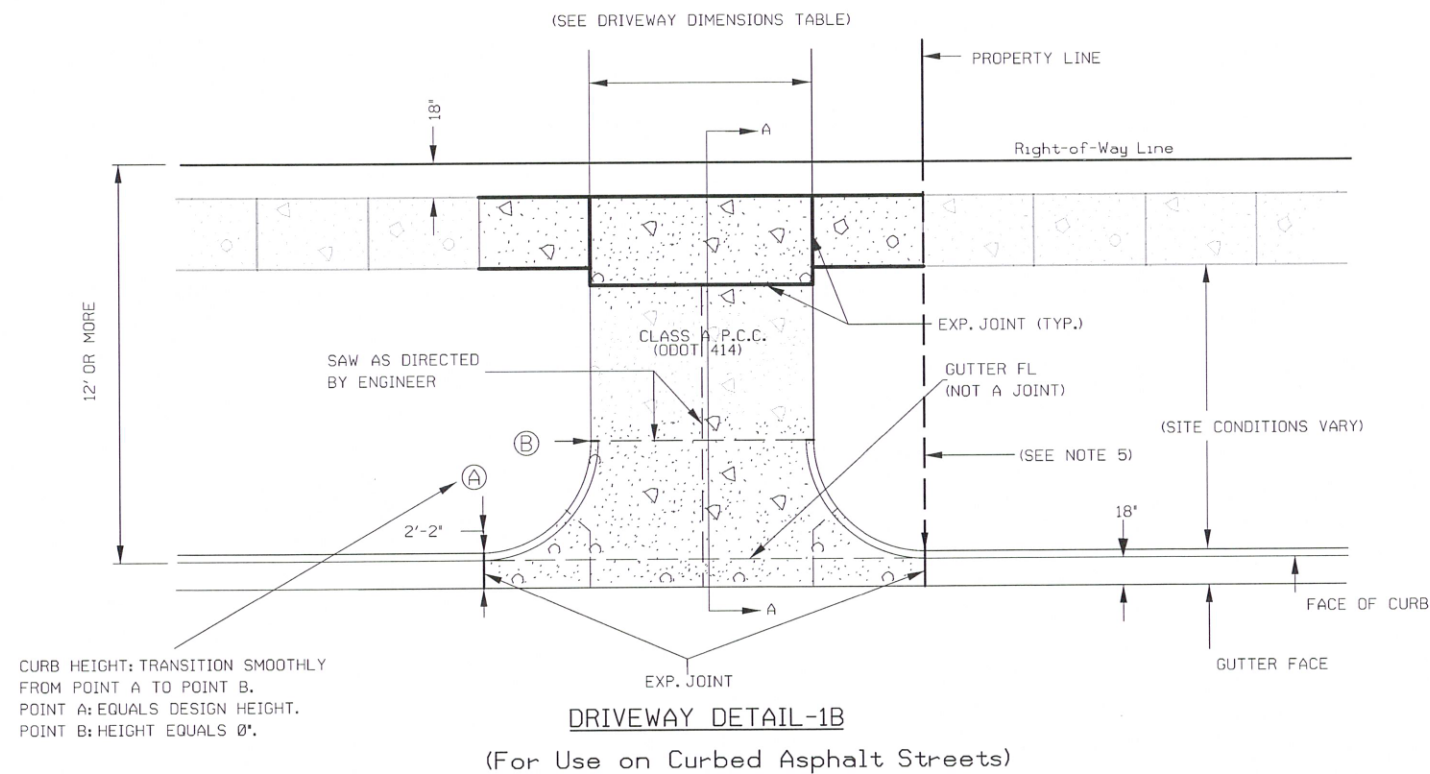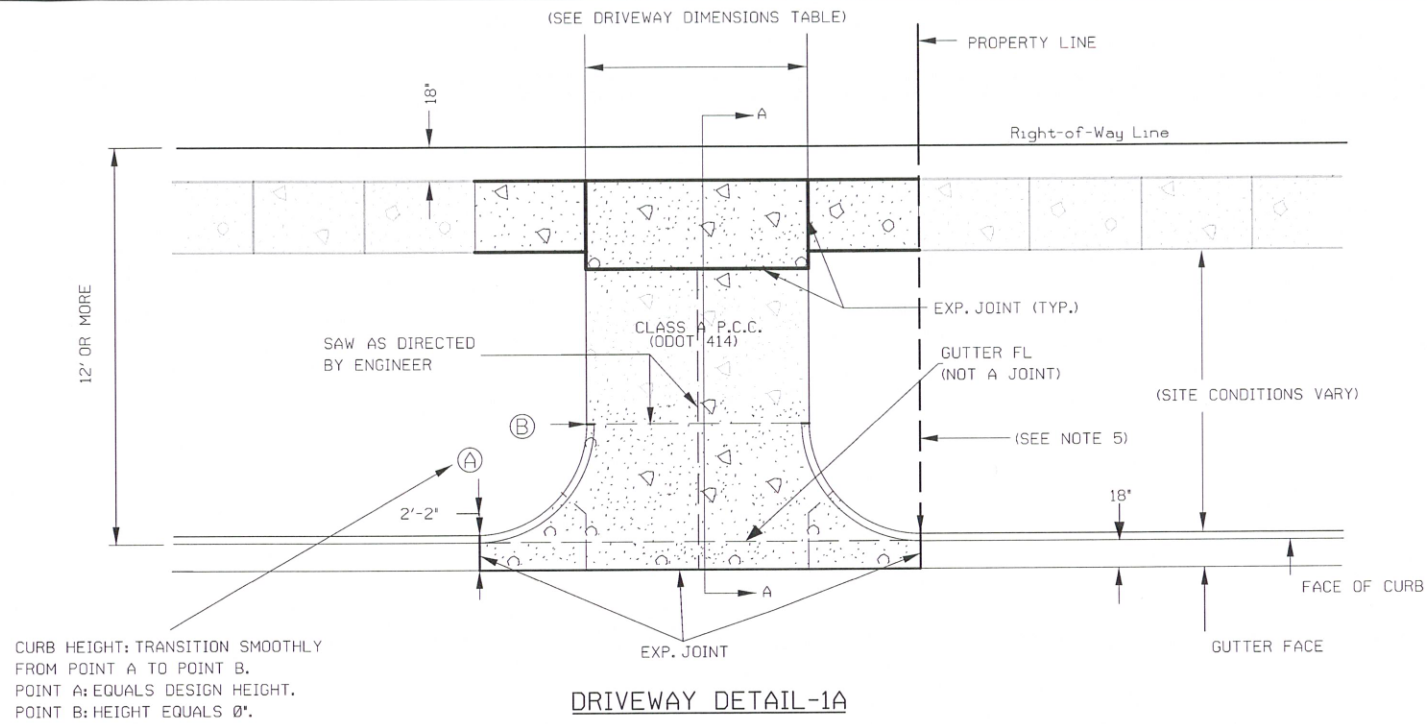

NOTE:
DRIVEWAY CONNECTIONS TO UN-CURBED / DITCHED ARTERIAL STREETS SHALL HAVE CURBED RADIUS WITH PROTECTOR PER STANDARD DETAIL 712.

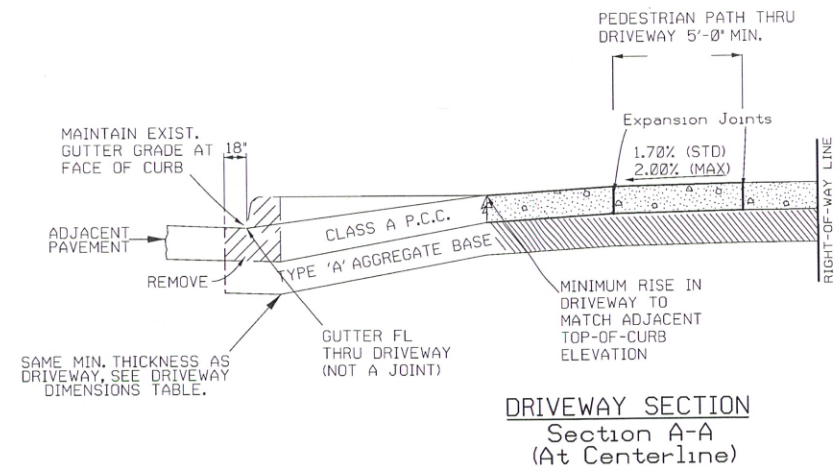

DRIVEWAY DIMENSIONS TABLE				
DRIVEWAY TYPE	WIDTH (FT)		MINIMUM RADIUS (FT)	MINIMUM THICKNESS (IN)
	MINIMUM	MAXIMUM		
RESIDENTIAL UP TO FOUR UNITS	7 OR MATCH EXISTING	VARIES IN RE, RS, RD, AND RT ZONING DISTRICTS; SEE NOTE, OTHER DISTRICTS: 24	5	6
RESIDENTIAL, FIVE TO TWELVE UNITS	ONE WAY: 8 TWO WAY: 16			
COMMERCIAL	ONE WAY: 12 TWO WAY: 24	36	15	8

* NOTE: MAXIMUM WIDTH IN RE, RS, RD, AND RT ZONING DISTRICT VARIES, DEPENDING ON STREET FRONTAGE. SEE CITY OF TULSA ZONING CODE, TABLE 55-6.

REVISION	BY	DATE

70.511
CITY ENGINEER

HAS
DESIGN MANAGER

CITY OF TULSA

CONCRETE DRIVEWAY
DETAILS 1 OF 2

DATE: FEB. 2026

STD. 701 - PG 1 OF 2

